


PART OF THE SE.1/4, OF SECTION 4, T.5N., R.1W., S.L.B. & M. COUNTRY HAVEN SUBDIVISION NO. 1A

IN WEST HAVEN CITY  
SCALE 1" = 60'

TAXING UNIT: 291

SEE PAGE 35

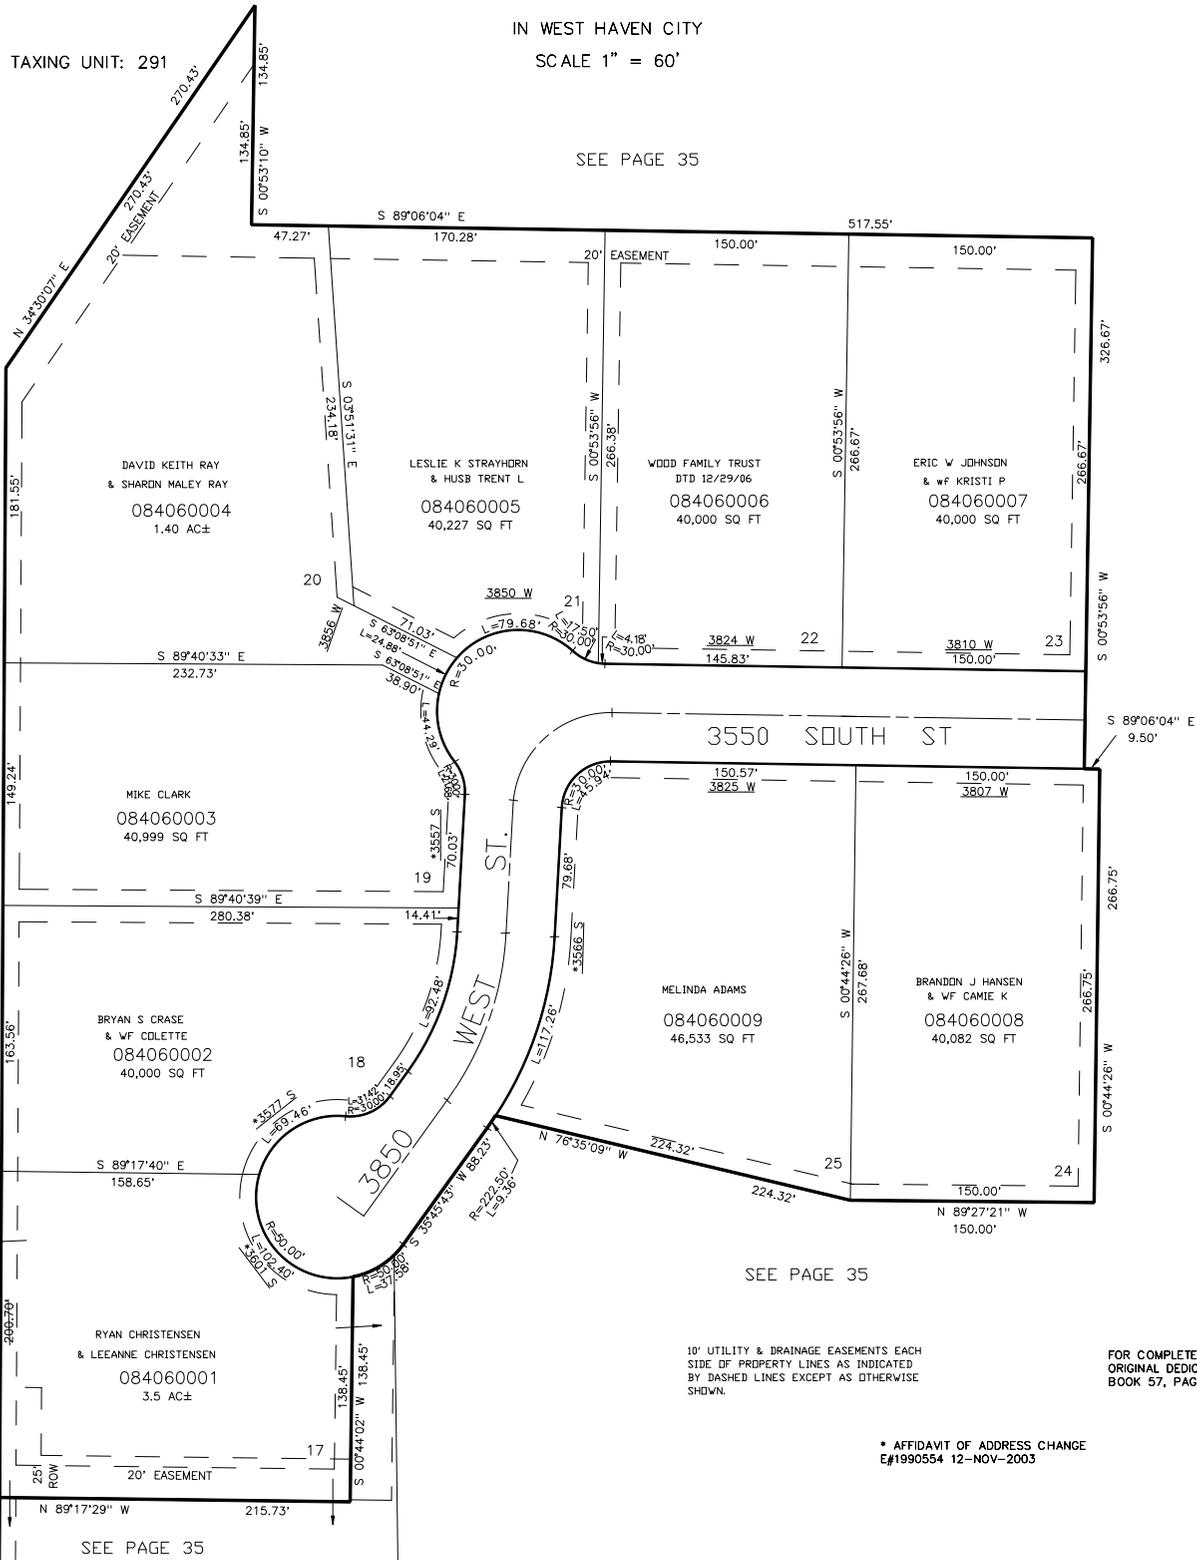

SEE PAGE 35

SEE PAGE 35

SEE PAGE 35

10' UTILITY & DRAINAGE EASEMENTS EACH SIDE OF PROPERTY LINES AS INDICATED BY DASHED LINES EXCEPT AS OTHERWISE SHOWN.

FOR COMPLETE ENG DATA SEE ORIGINAL DEDICATION PLAT IN BOOK 57, PAGE 79 OF RECORDS.

\* AFFIDAVIT OF ADDRESS CHANGE  
E#1990554 12-NOV-2003

SEE PAGE 35