

PART OF THE SE.1/4, OF SECTION 4, T.5N., R.1W., S.L.B. & M. COUNTRY HAVEN SUBDIVISION NO. 1A

IN WEST HAVEN CITY

SCALE 1" = 60'

TAXING UNIT: 291

SEE PAGE 35

SEE PAGE 35

SEE PAGE 35


SEE PAGE 35

SEE PAGE 35

SEE PAGE 35

FOR TAX PURPOSES ONLY

KBL 04-03

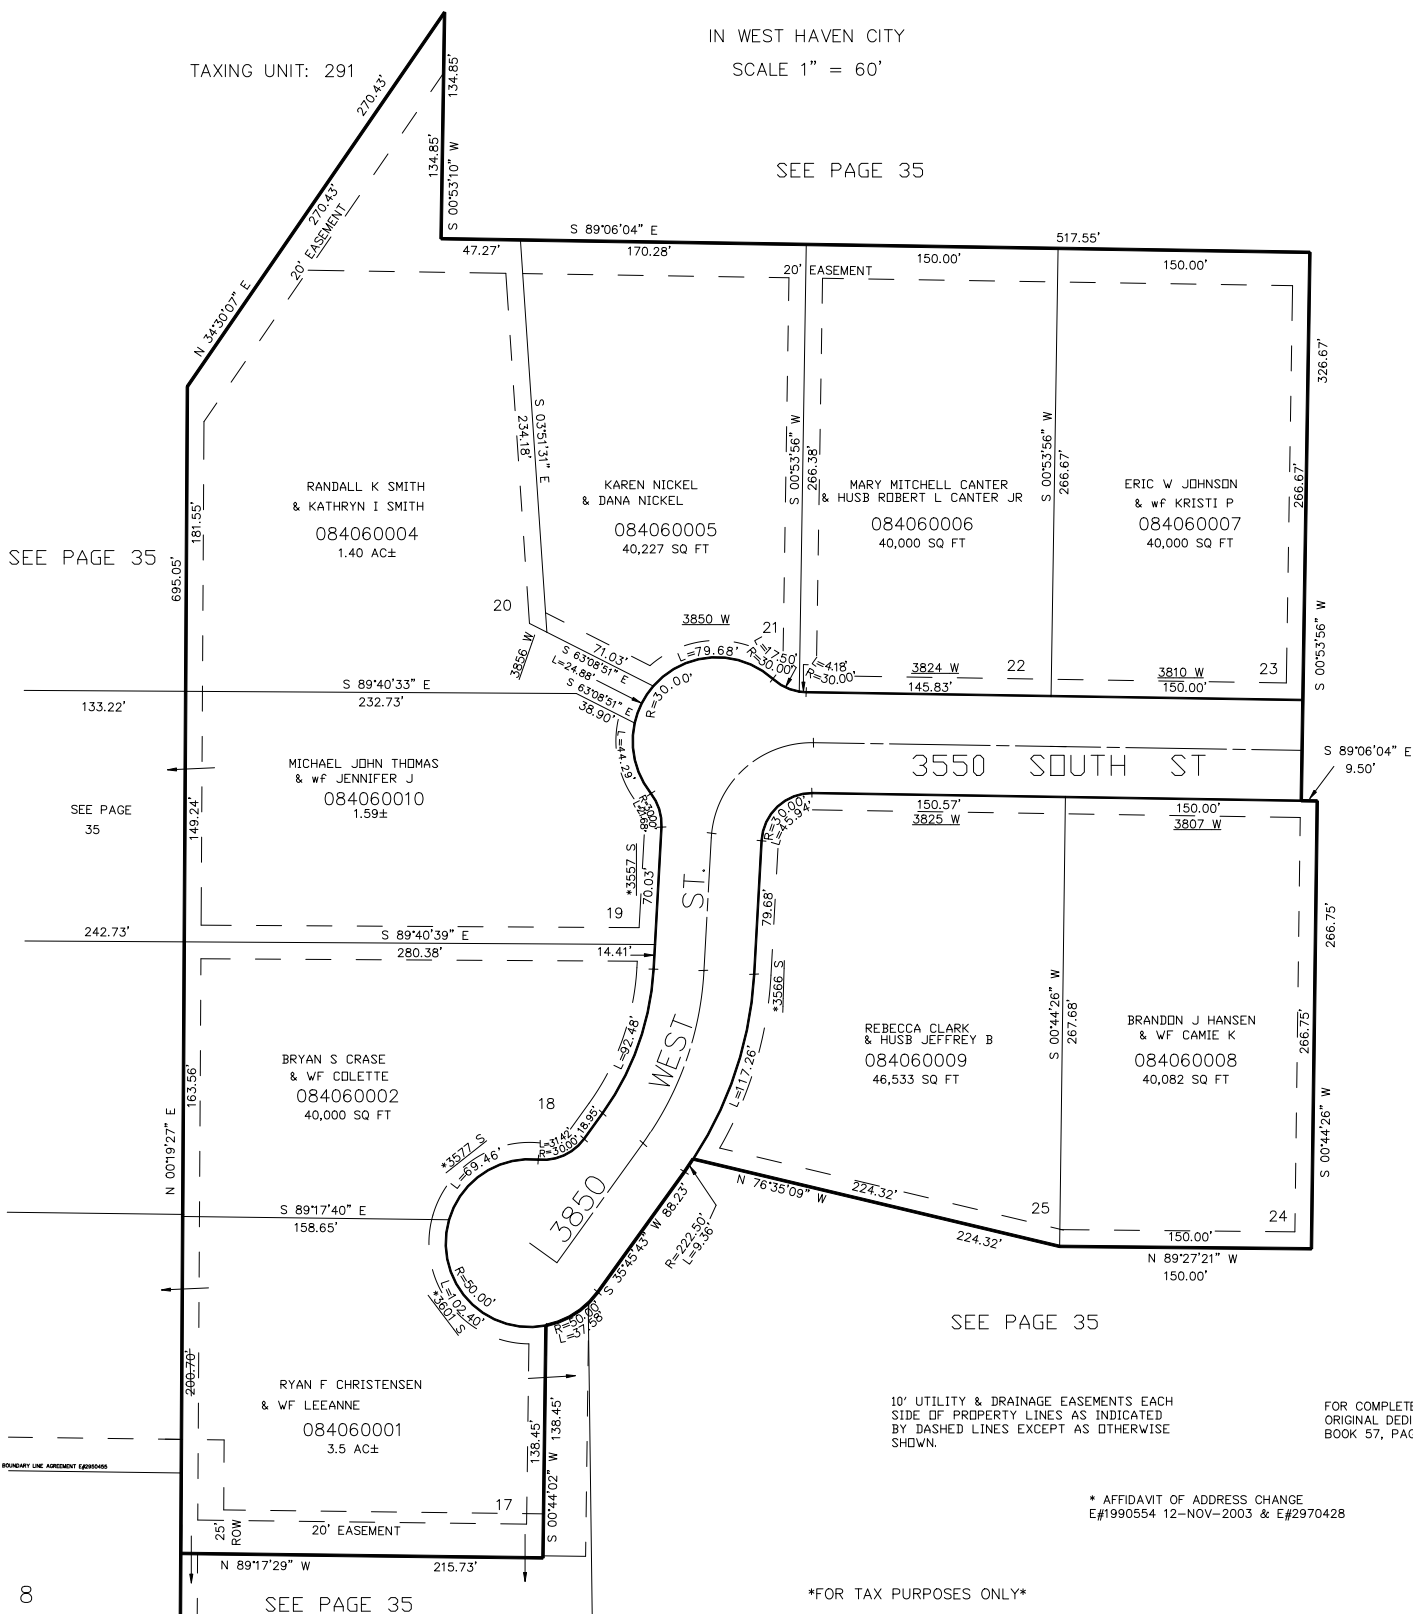

10' UTILITY & DRAINAGE EASEMENTS EACH
SIDE OF PROPERTY LINES AS INDICATED
BY DASHED LINES EXCEPT AS OTHERWISE
SHOWN.

FOR COMPLETE ENG DATA SEE
ORIGINAL DEDICATION PLAT IN
BOOK 57, PAGE 79 OF RECORDS.

* AFFIDAVIT OF ADDRESS CHANGE
E#1990554 12-NOV-2003 & E#2970428