

PART OF THE SW.1/4, OF SECTION 10, T.5N., R.2W., S.L.B. & M.


MIDLAND PLAZA SUBDIVISION

IN WEST HAVEN CITY

TAXING UNIT: 283

SCALE 1" = 100'

SEE PAGE 51-3

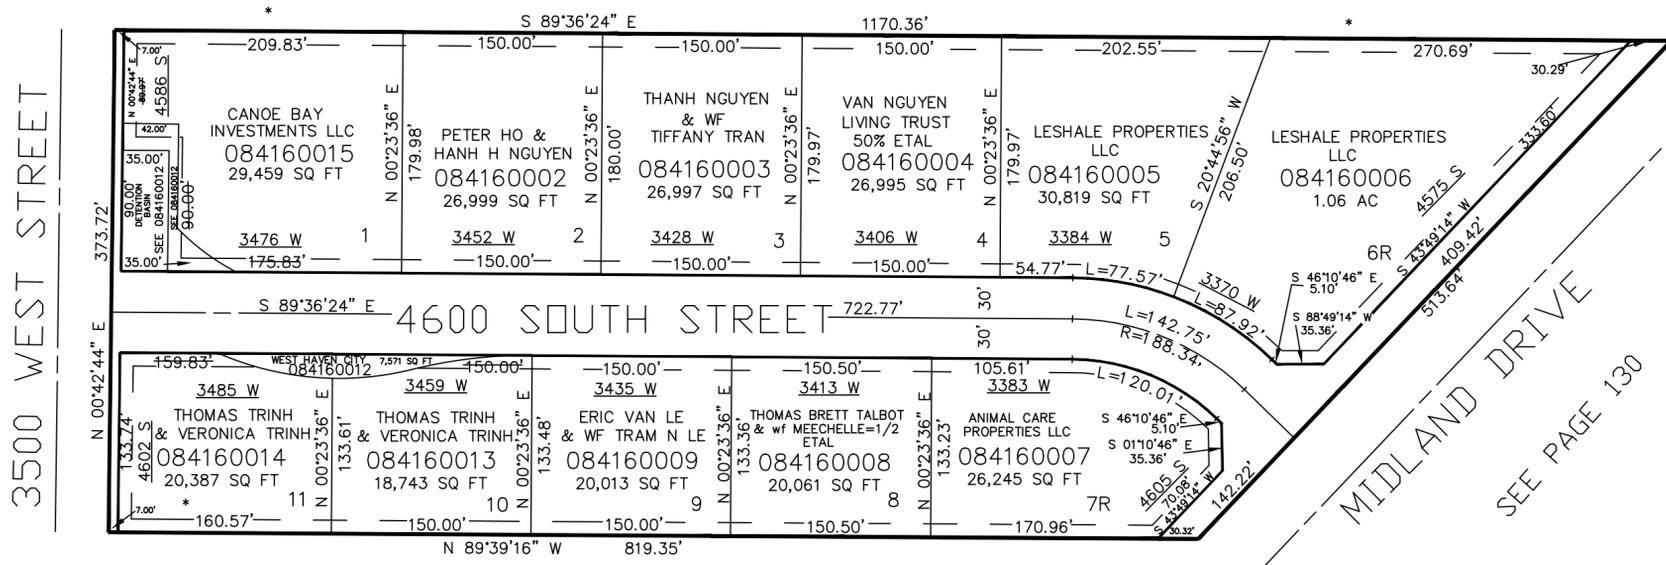

SEE PAGE 50-2

3500 WEST STREET

SEE PAGE 329

MIDLAND DRIVE

SEE PAGE 130

* FOR FENCE LINE INFORMATION
SEE DEDICATION PLAT

10' UTILITY & DRAINAGE EASEMENTS EACH
SIDE OF PROPERTY LINES AS INDICATED
BY DASHED LINES EXCEPT AS OTHERWISE
SHOWN.

FOR COMPLETE ENG DATA SEE
ORIGINAL DEDICATION PLAT IN
BOOK 58, PAGE 69 OF RECORDS.