

PART OF THE SW.1/4, OF SECTION 6, T.5N., R.2W., S.L.B. & M.

417

KD's PLACE SUBDIVISION


IN HOOPER CITY

SCALE 1" = 40'

TAXING UNIT: 376

SEE PAGE 343

3800 SOUTH STREET

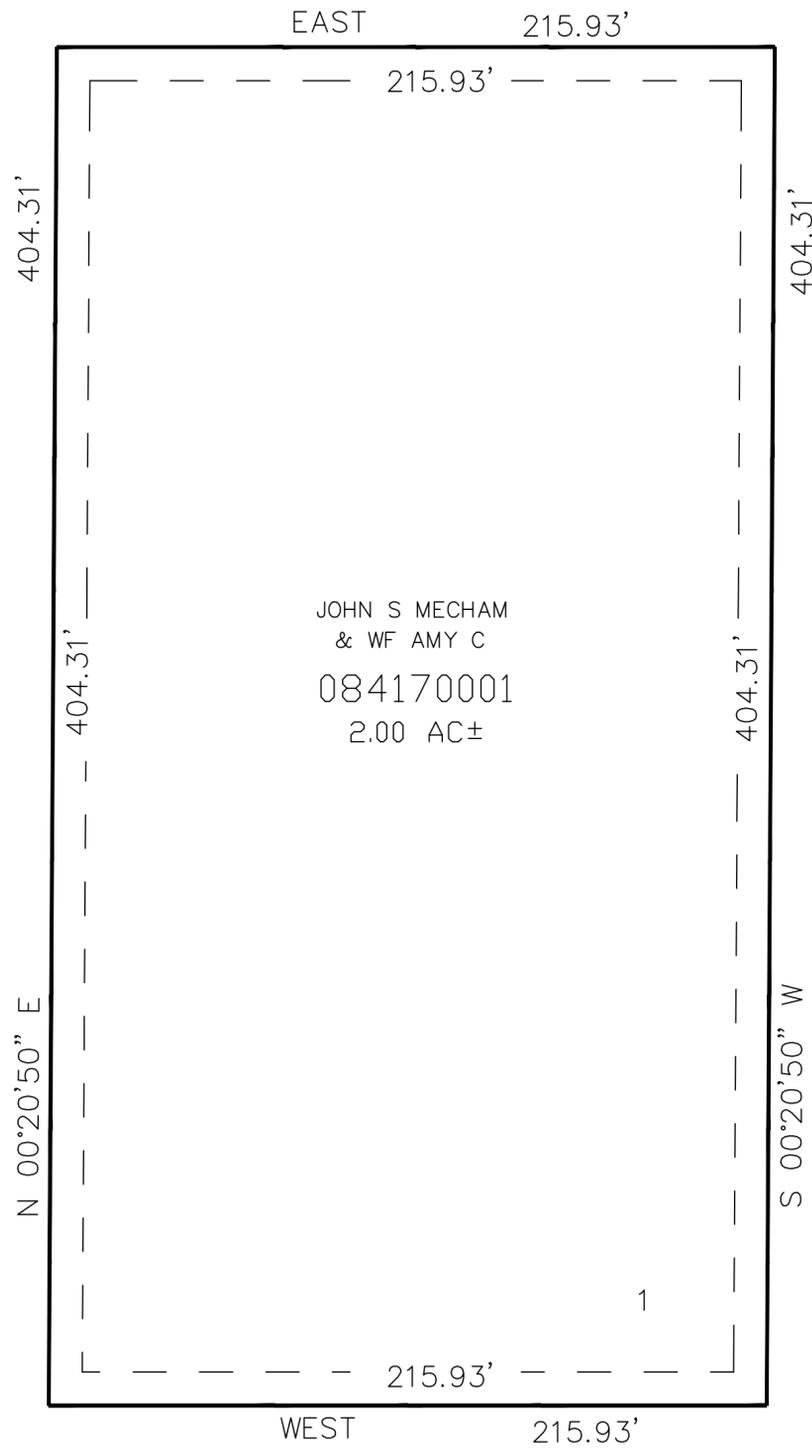

JOHN S MECHAM
 & WF AMY C
 084170001
 2.00 AC±

SEE PAGE 42

SEE PAGE 42

10' UTILITY & DRAINAGE EASEMENTS EACH
 SIDE OF PROPERTY LINES AS INDICATED
 BY DASHED LINES EXCEPT AS OTHERWISE
 SHOWN.

SEE PAGE 42

FOR COMPLETE ENG DATA SEE
 ORIGINAL DEDICATION PLAT IN
 BOOK 58, PAGE 95 OF RECORDS.