

PART OF THE NE.1/4, OF SECTION 10 AND NW.1/4, OF SECTION 11, T.5N., R.2W., S.L.B. & M.


# SUMMERS POINTE SUBDIVISION PHASE 5

IN ROY CITY

TAXING UNIT: 41

SCALE 1" = 50'

SEE PAGE 420

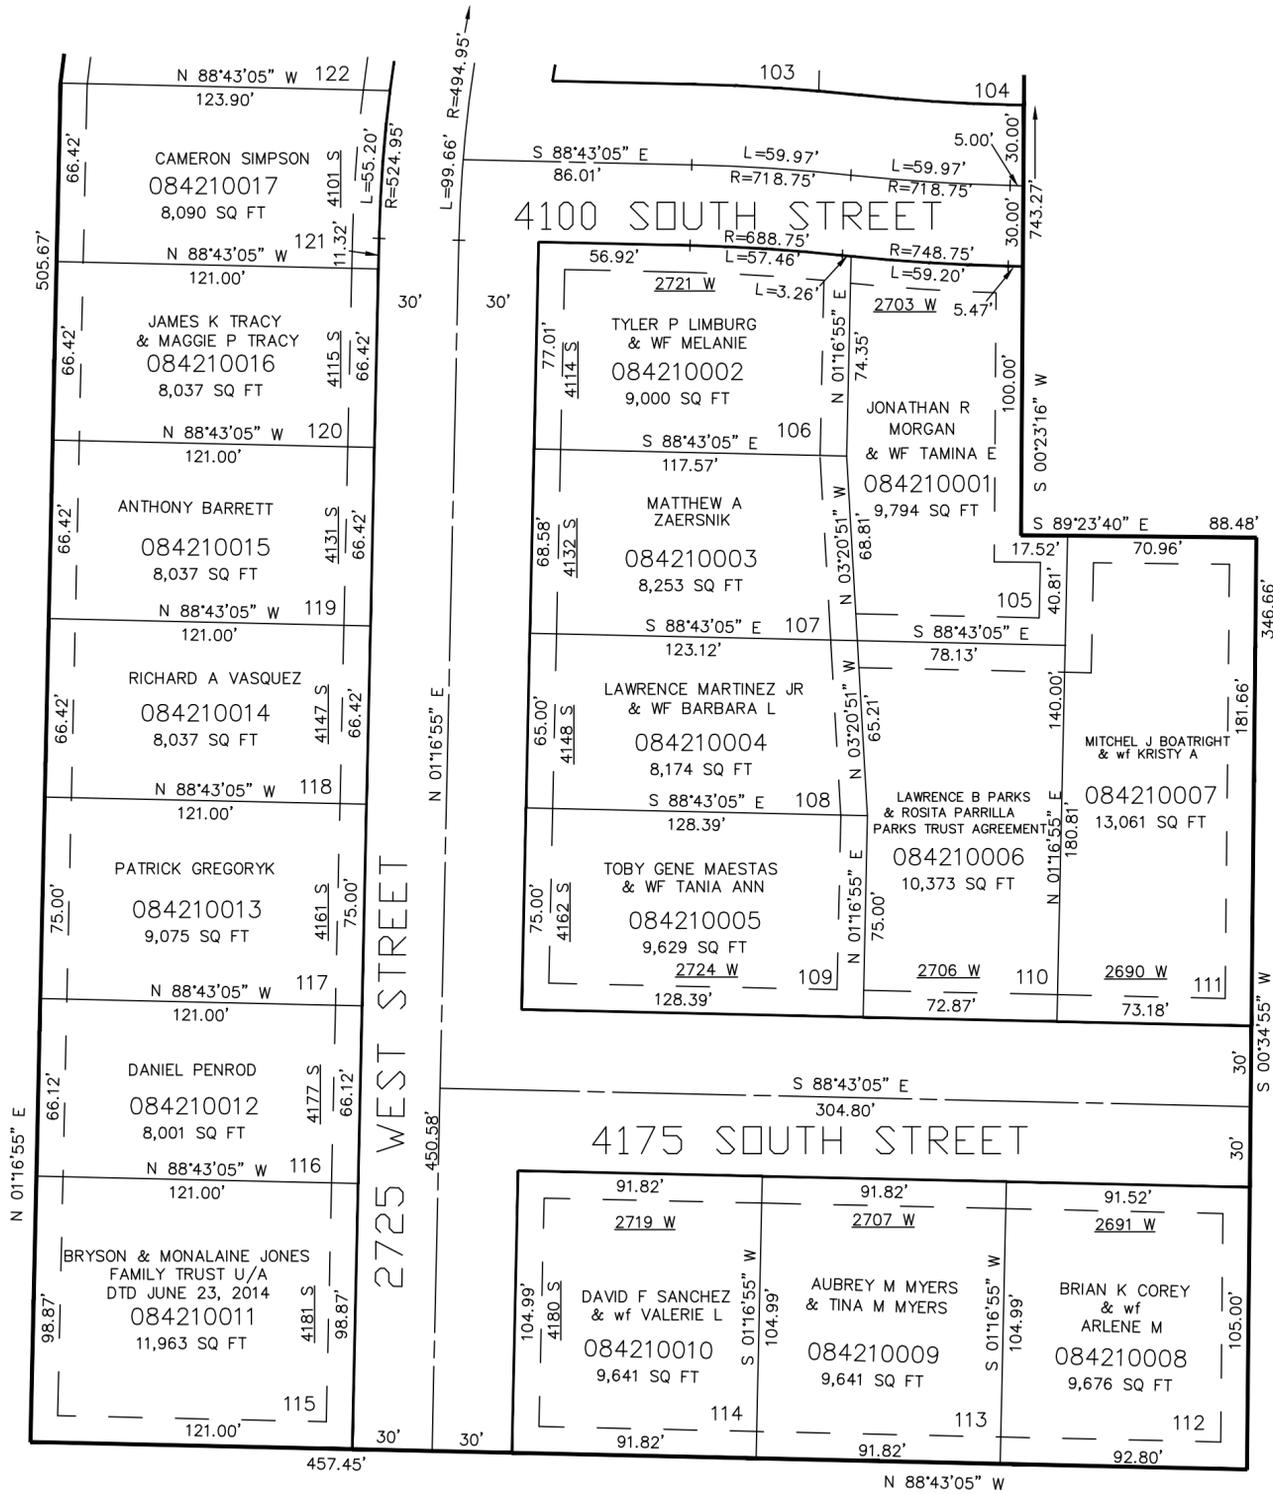

SEE PAGE 51-1

SEE PAGE 52-2

SEE PAGE 242

FOR COMPLETE ENG DATA SEE ORIGINAL DEDICATION PLAT IN BOOK 59, PAGE 16 OF RECORDS.

10' UTILITY & DRAINAGE EASEMENTS EACH SIDE OF PROPERTY LINES AS INDICATED BY DASHED LINES EXCEPT AS OTHERWISE SHOWN.