


PART OF THE NE.1/4, OF SECTION 8, T.5N., R.2W., S.L.B. & M.
FAIR GROVE RETIREMENT COMMUNITY

TAXING UNIT: 278

IN WEST HAVEN CITY

SCALE 1" = 60'

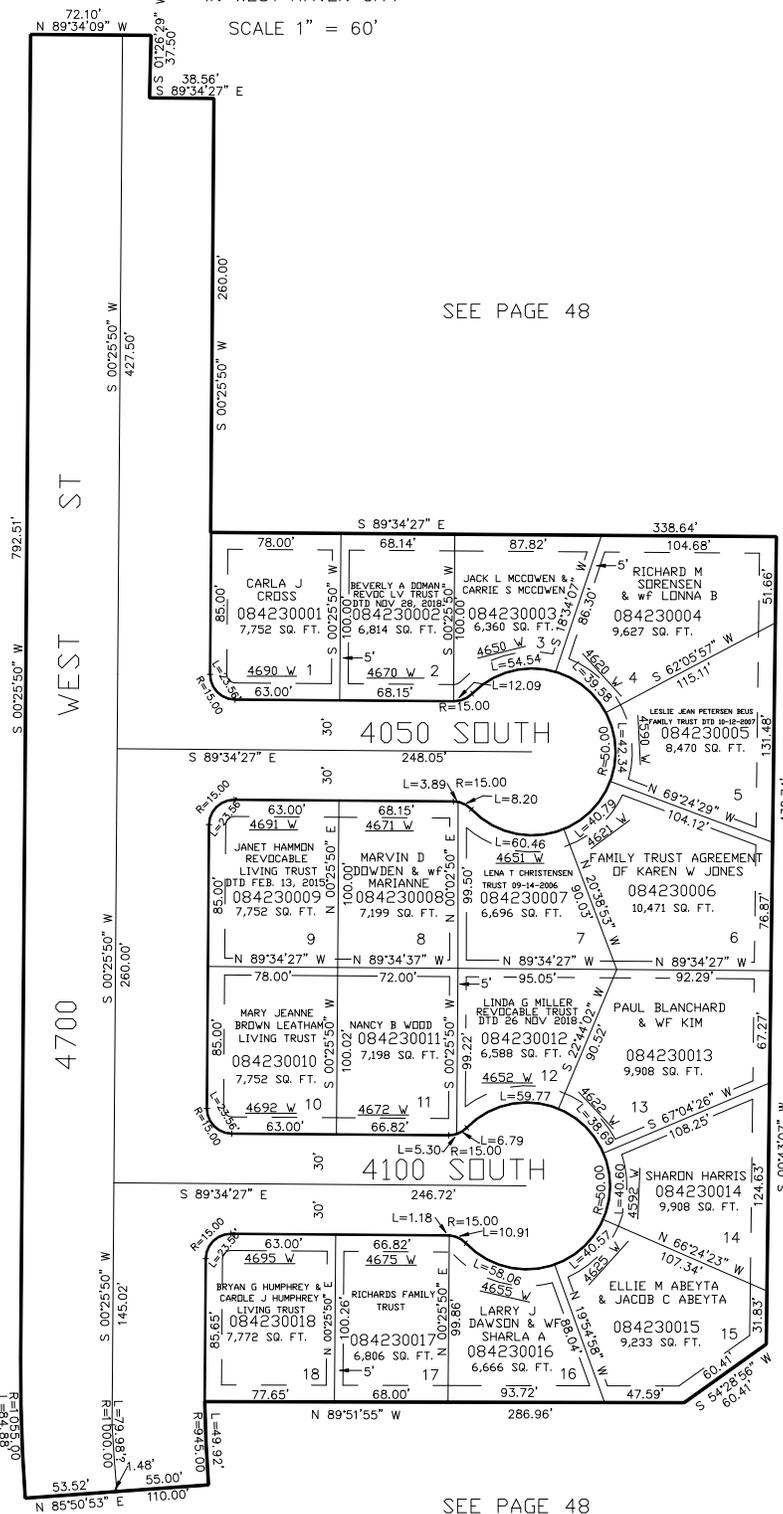

SEE PAGE 48

SEE PAGE 48

SEE PAGE 48

SEE PAGE 48

FOR COMPLETE ENG DATA EASEMENTS AND BUILDING SETBACK LINE SEE ORIGINAL DEDICATION PLAT IN BOOK 59, PAGE 21 OF RECORDS.

10' UTILITY & DRAINAGE EASEMENTS EACH SIDE OF PROPERTY LINES AS INDICATED BY DASHED LINES EXCEPT AS OTHERWISE SHOWN.