


PART OF THE SE.1/4, OF SECTION 4, T.5N., R.2W., S.L.B. & M.  
GENETTI FARMS SUBDIVISION NO. 7

IN WEST HAVEN CITY  
SCALE 1" = 30'

TAXING UNIT: 324

SEE PAGE 408

SEE PAGE 36

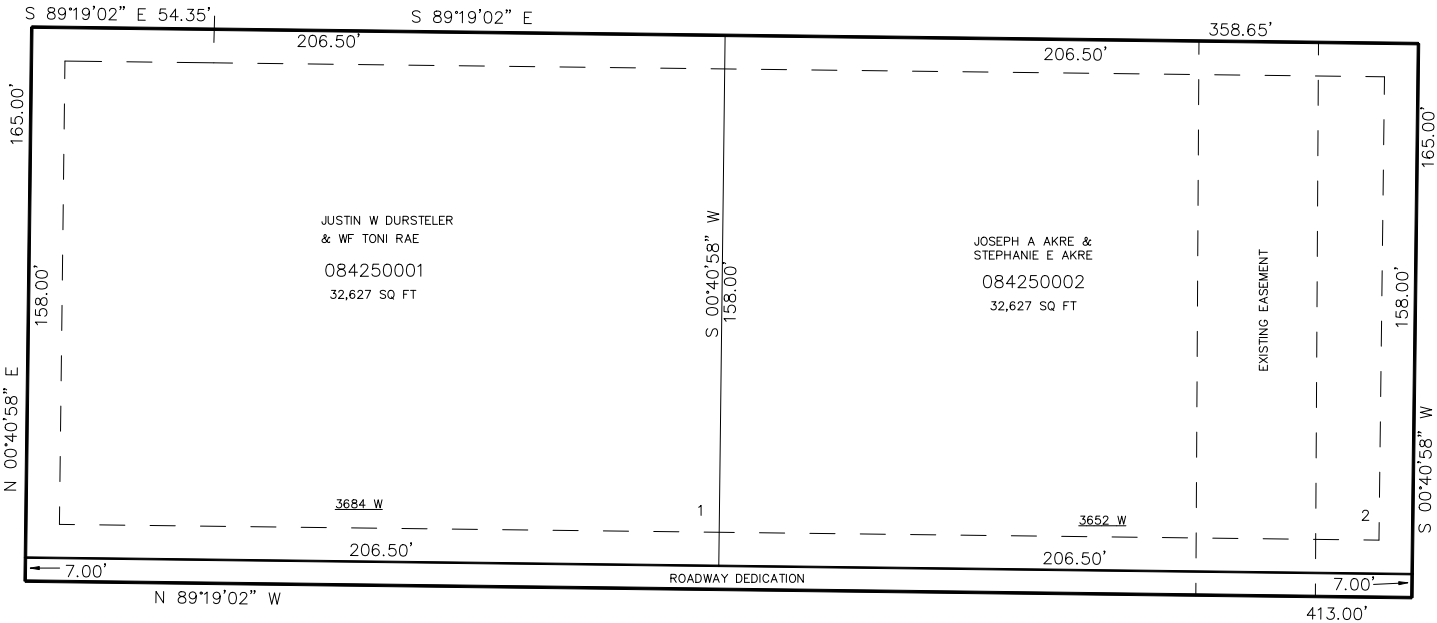

SEE PAGE 36

4000 SOUTH

SEE PAGE 36

FOR COMPLETE ENG DATA SEE  
ORIGINAL DEDICATION PLAT IN  
BOOK 59, PAGE 27 OF RECORDS.

10' UTILITY & DRAINAGE EASEMENTS EACH  
SIDE OF PROPERTY LINES AS INDICATED  
BY DASHED LINES EXCEPT AS OTHERWISE  
SHOWN.