


PART OF THE SW.1/4, OF SECTION 8, T.5N., R.2W., S.L.B. & M.
STONEFIELD ESTATES SUBDIVISION PHASE 2

IN WEST HAVEN CITY
SCALE 1" = 100'

TAXING UNIT: 278

SEE PAGE 48

S 89°14'24" E
506.09'

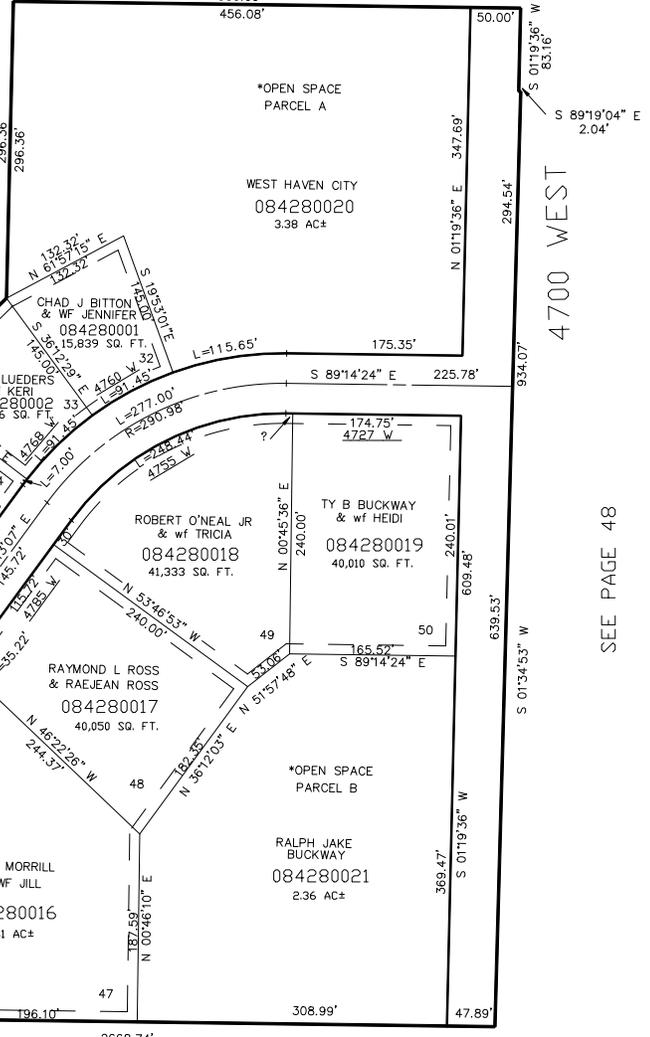


SEE PAGE 48

SEE PAGE 48

SEE BELOW

SEE PAGE 490

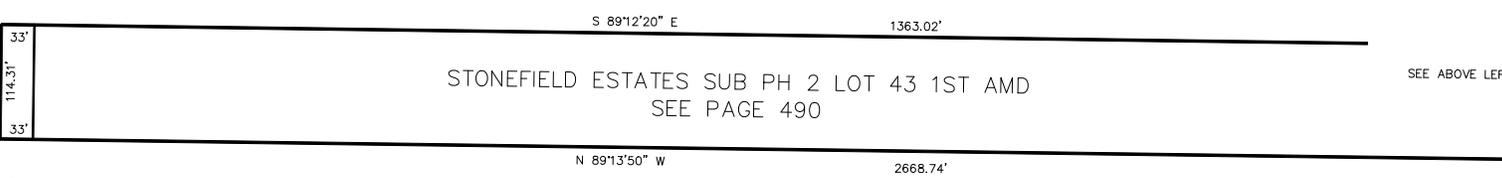

STONEFIELD ESTATES SUB PH 2 LOT 43 1ST AMD
SEE PAGE 490

SEE ABOVE LEFT

5100 WEST

SEE PAGE 48

* FOR MORE INFORMATION ABOUT
OPEN SPACE SEE DEDICATION PLAT

FOR COMPLETE ENG DATA SEE
ORIGINAL DEDICATION PLAT IN
BOOK 59, PAGE 65 OF RECORDS.

10' UTILITY & DRAINAGE EASEMENTS EACH
SIDE OF PROPERTY LINES AS INDICATED
BY DASHED LINES EXCEPT AS OTHERWISE
SHOWN.