


PART OF THE SW.1/4, OF SECTION 8, T.5N., R.2W., S.L.B. & M.  
STONEFIELD ESTATES SUBDIVISION PHASE 2

IN WEST HAVEN CITY  
SCALE 1" = 100'

TAXING UNIT: 278

SEE PAGE 48


S 89°14'24" E  
506.09'

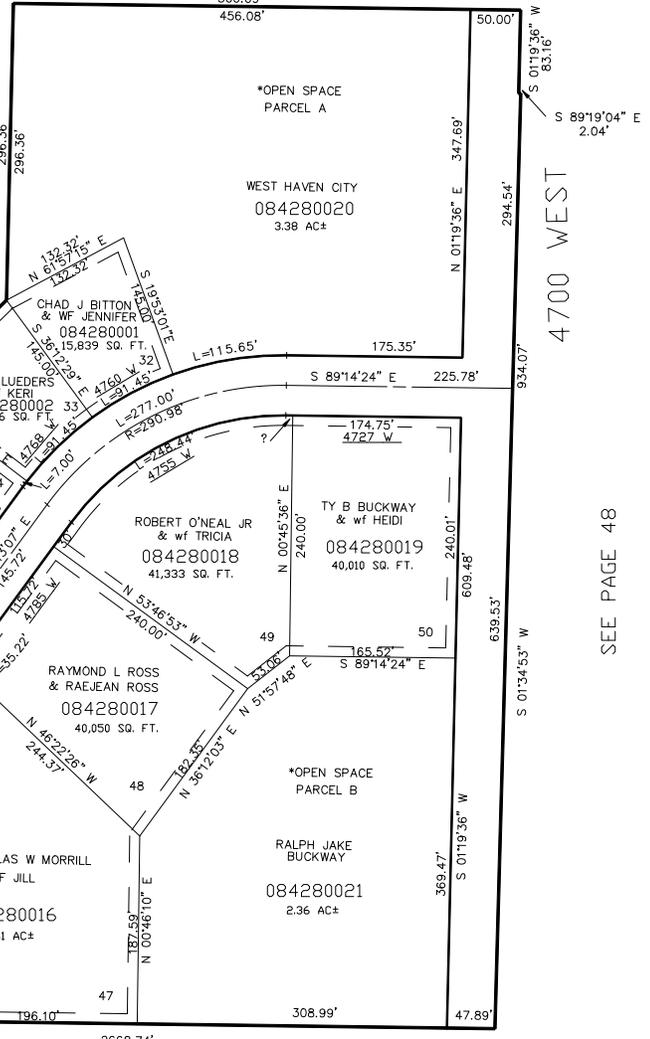

SEE PAGE 48

SEE PAGE 48

SEE BELOW  
43

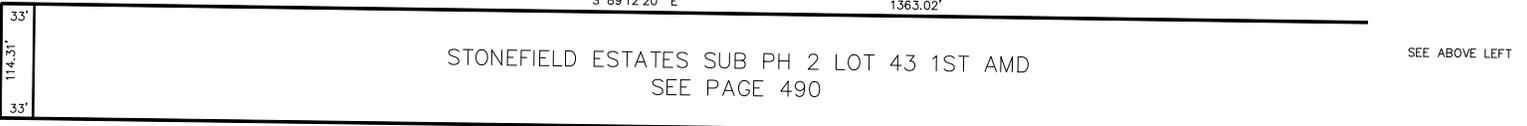

STONEFIELD ESTATES SUB PH 2 LOT 43 1ST AMD  
SEE PAGE 490

SEE ABOVE LEFT

SEE PAGE 48

\* FOR MORE INFORMATION ABOUT  
OPEN SPACE SEE DEDICATION PLAT

FOR COMPLETE ENG DATA SEE  
ORIGINAL DEDICATION PLAT IN  
BOOK 59, PAGE 65 OF RECORDS.

10' UTILITY & DRAINAGE EASEMENTS EACH  
SIDE OF PROPERTY LINES AS INDICATED  
BY DASHED LINES EXCEPT AS OTHERWISE  
SHOWN.

5100 WEST