


PART OF THE SW.1/4, OF SECTION 8, T.5N., R.2W., S.L.B. & M.
STONEFIELD ESTATES SUBDIVISION PHASE 2

IN WEST HAVEN CITY

TAXING UNIT: 278

SCALE 1" = 100'

SEE PAGE 48

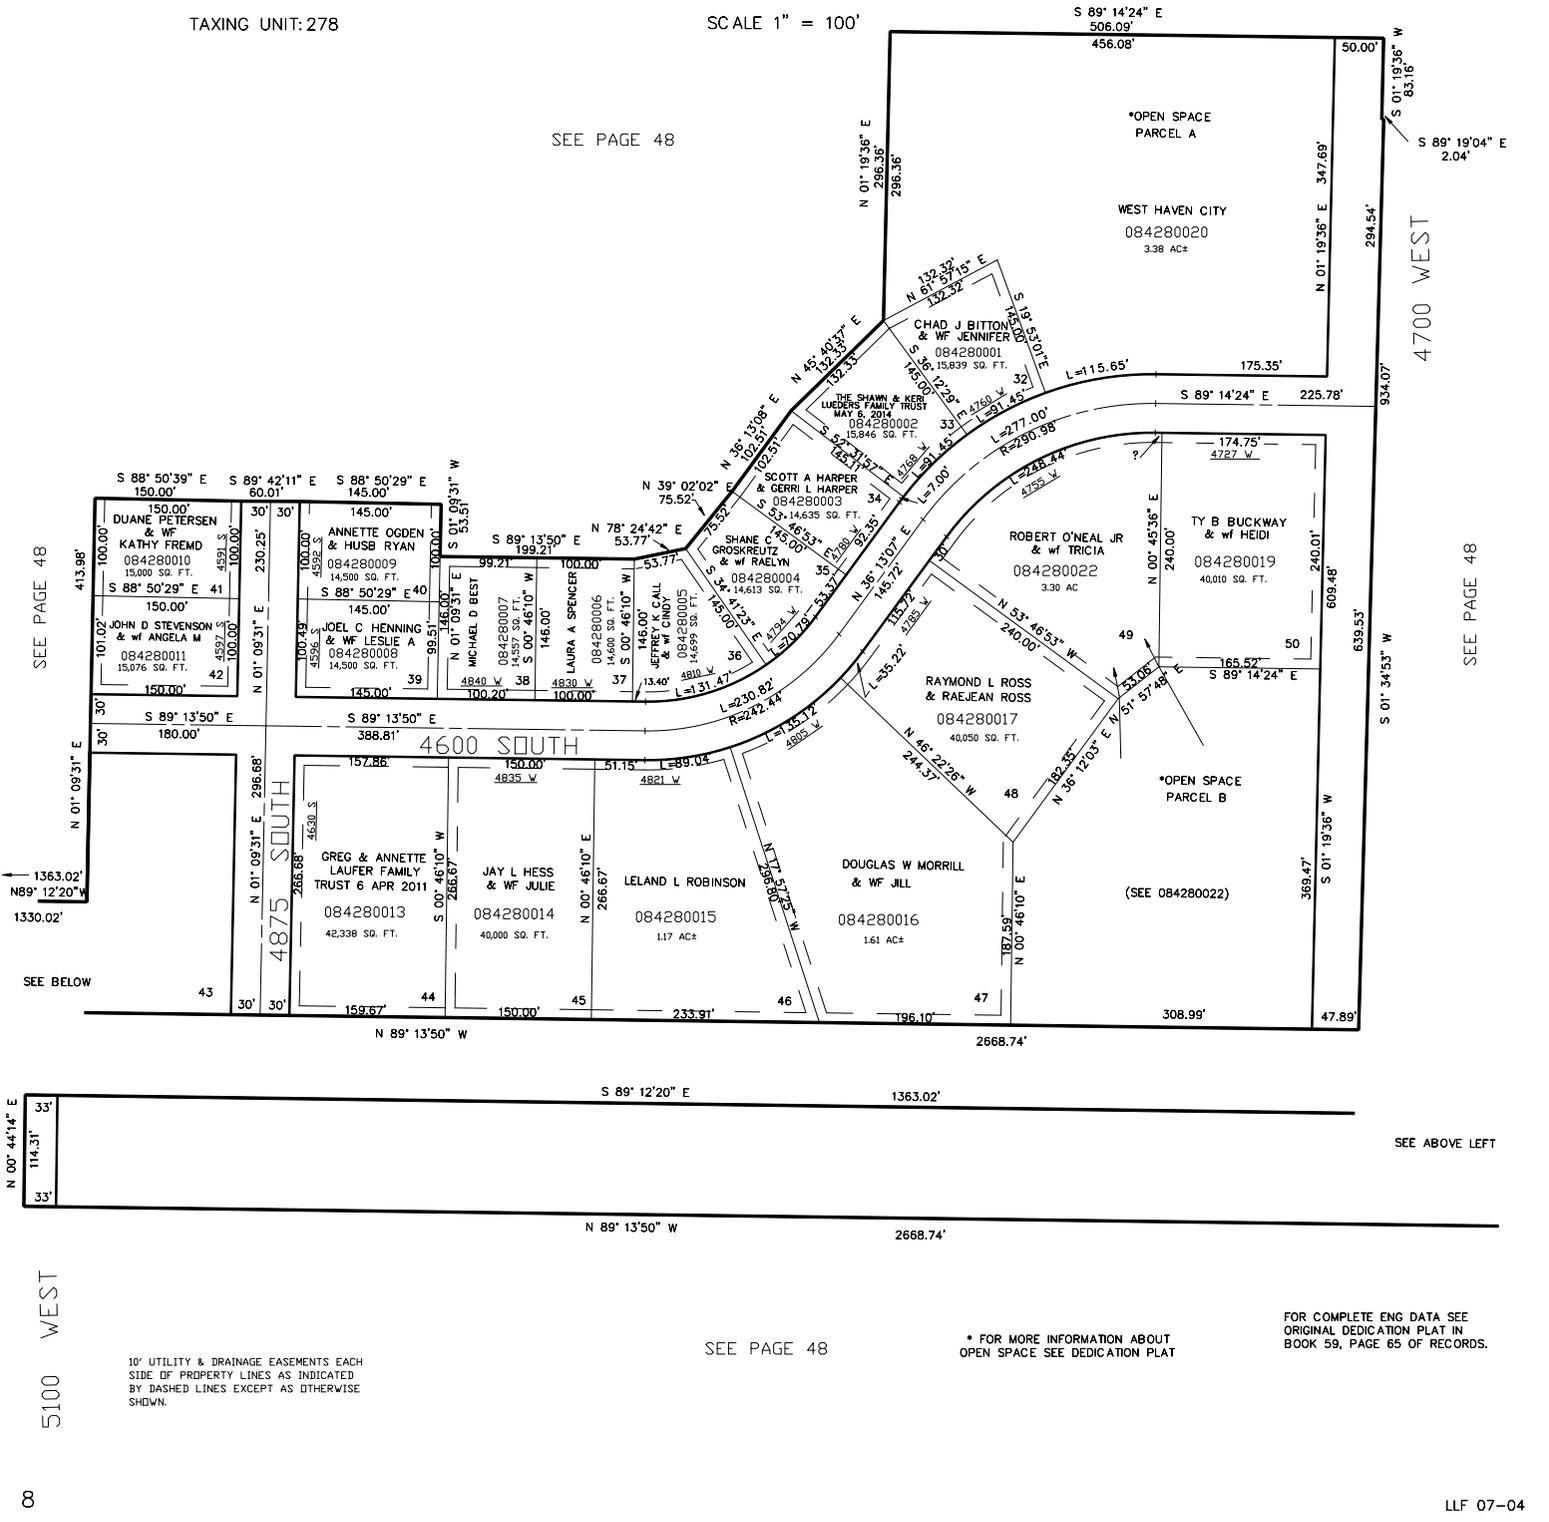

SEE PAGE 48

SEE PAGE 48

SEE BELOW

SEE ABOVE LEFT

SEE PAGE 48

* FOR MORE INFORMATION ABOUT OPEN SPACE SEE DEDICATION PLAT

FOR COMPLETE ENG DATA SEE ORIGINAL DEDICATION PLAT IN BOOK 59, PAGE 65 OF RECORDS.

10' UTILITY & DRAINAGE EASEMENTS EACH SIDED OF PROPERTY LINES AS INDICATED BY DASHED LINES EXCEPT AS OTHERWISE SHOWN.

5100 WEST