

PART OF THE SW.1/4, OF SECTION 8, T.5N., R.2W., S.L.B. & M.
STONEFIELD ESTATES SUBDIVISION PHASE 2

IN WEST HAVEN CITY

TAXING UNIT: 278

SCALE 1" = 100'

SEE PAGE 48

S 89°14'24" E
506.09'
456.08'

*OPEN SPACE
PARCEL A

WEST HAVEN CITY
084280020
3.38 AC±

4700 WEST

S 89°19'04" E
2.04'

S 01°19'36" W
83.16'


N 01°19'36" E
347.69'

N 01°19'36" E
294.54'

S 01°34'53" W
639.53'

SEE PAGE 48

SEE PAGE 48

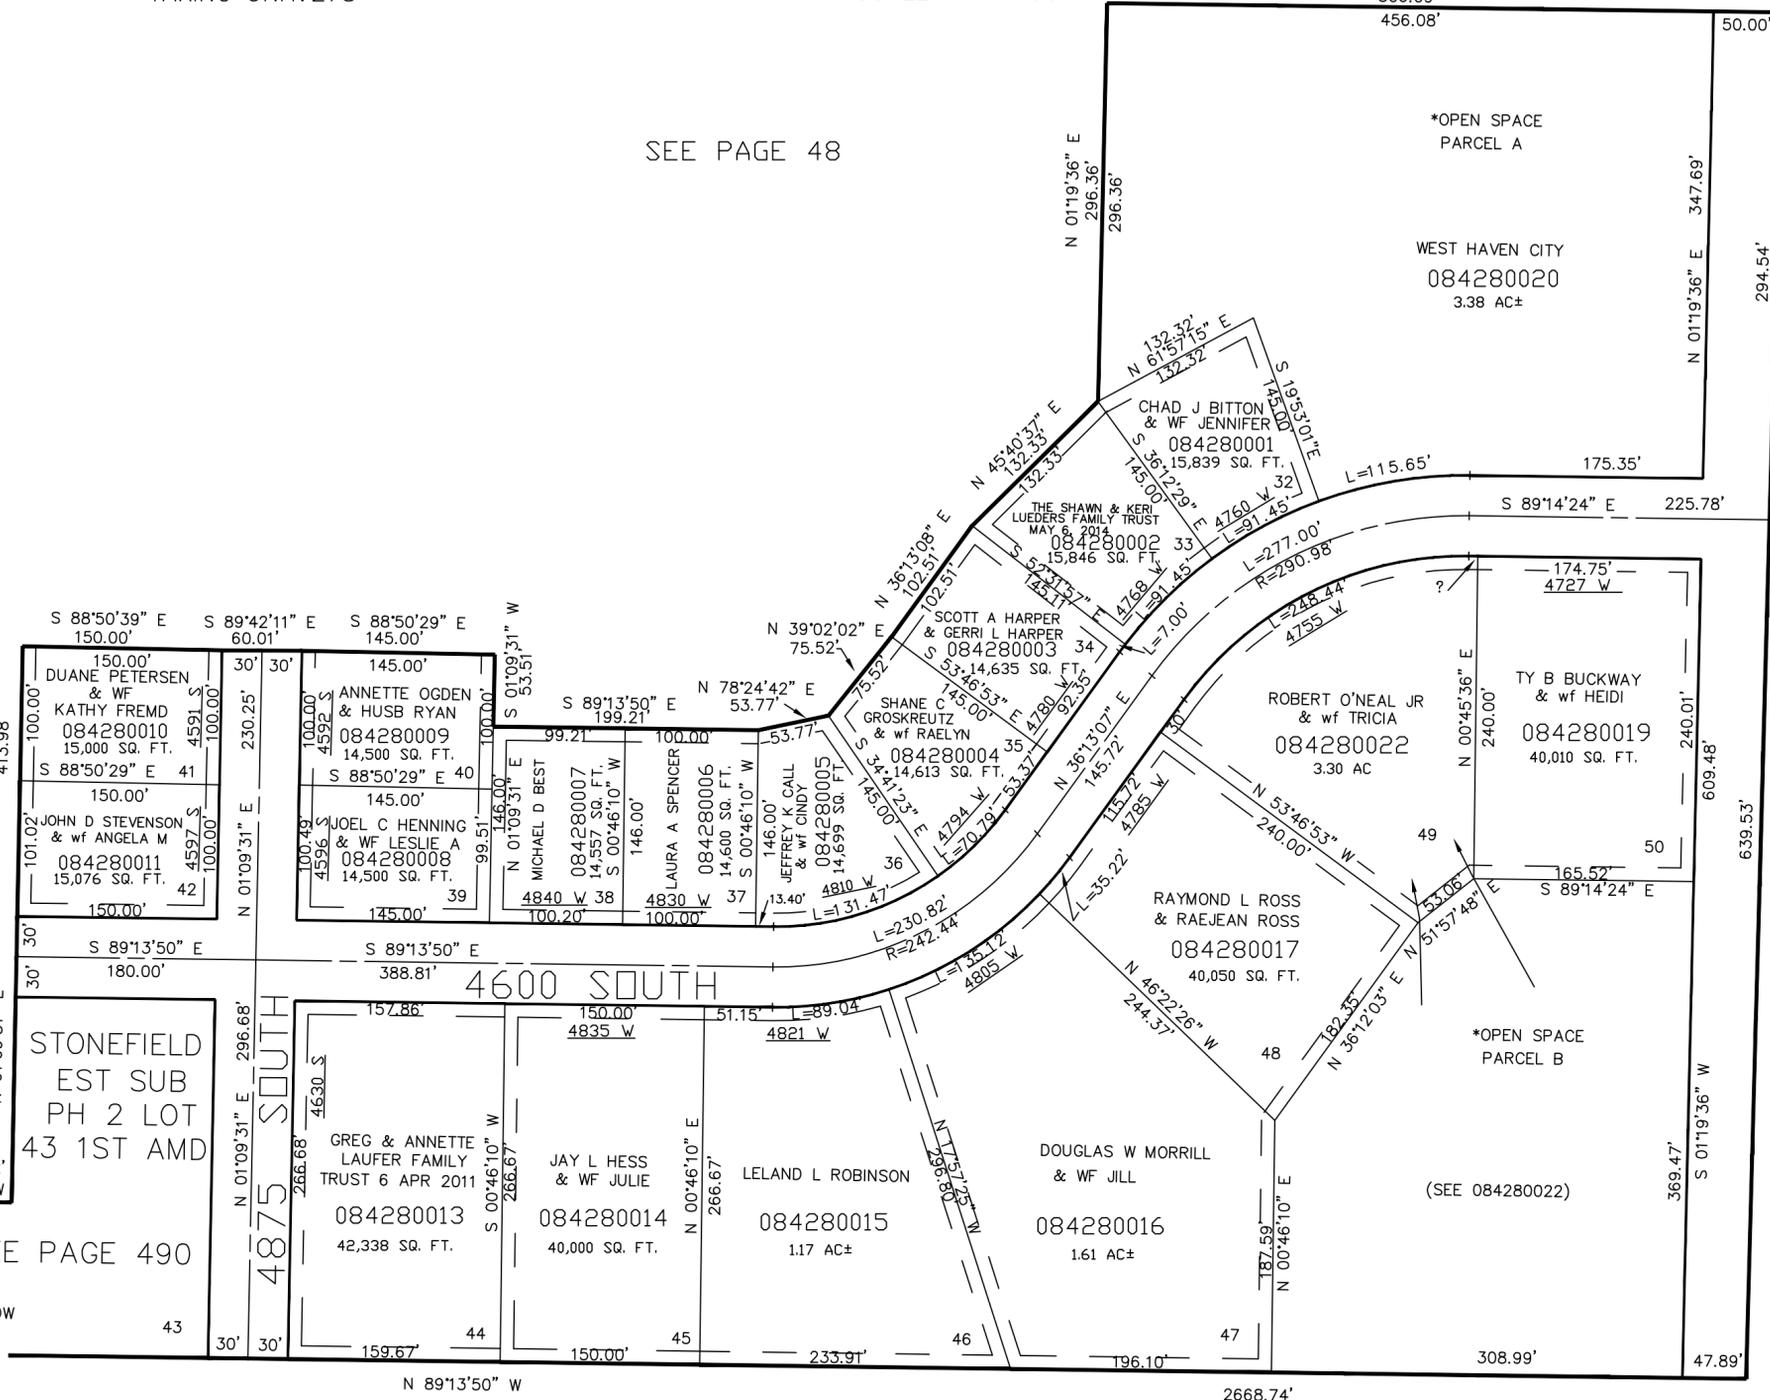

4600 SOUTH

4875 SOUTH

STONEFIELD EST SUB PH 2 LOT 43 1ST AMD

SEE PAGE 490

SEE BELOW

SEE ABOVE LEFT

STONEFIELD ESTATES SUB PH 2 LOT 43 1ST AMD
SEE PAGE 490

SEE PAGE 48

* FOR MORE INFORMATION ABOUT
OPEN SPACE SEE DEDICATION PLAT

FOR COMPLETE ENG DATA SEE
ORIGINAL DEDICATION PLAT IN
BOOK 59, PAGE 65 OF RECORDS.

10' UTILITY & DRAINAGE EASEMENTS EACH
SIDE OF PROPERTY LINES AS INDICATED
BY DASHED LINES EXCEPT AS OTHERWISE
SHOWN.

5100 WEST