

PART OF THE SE 1/4, OF SECTION 10, T.5N., R.2W., S.L.B. & M.
MASAMI ESTATES SUBDIVISION PHASE 4

IN ROY CITY

TAXING UNIT: 41

SCALE 1" = 50'


SEE PAGE 407

SEE PAGE 201

SEE PAGE 252

SEE PAGE 51-2

SEE PAGE 360

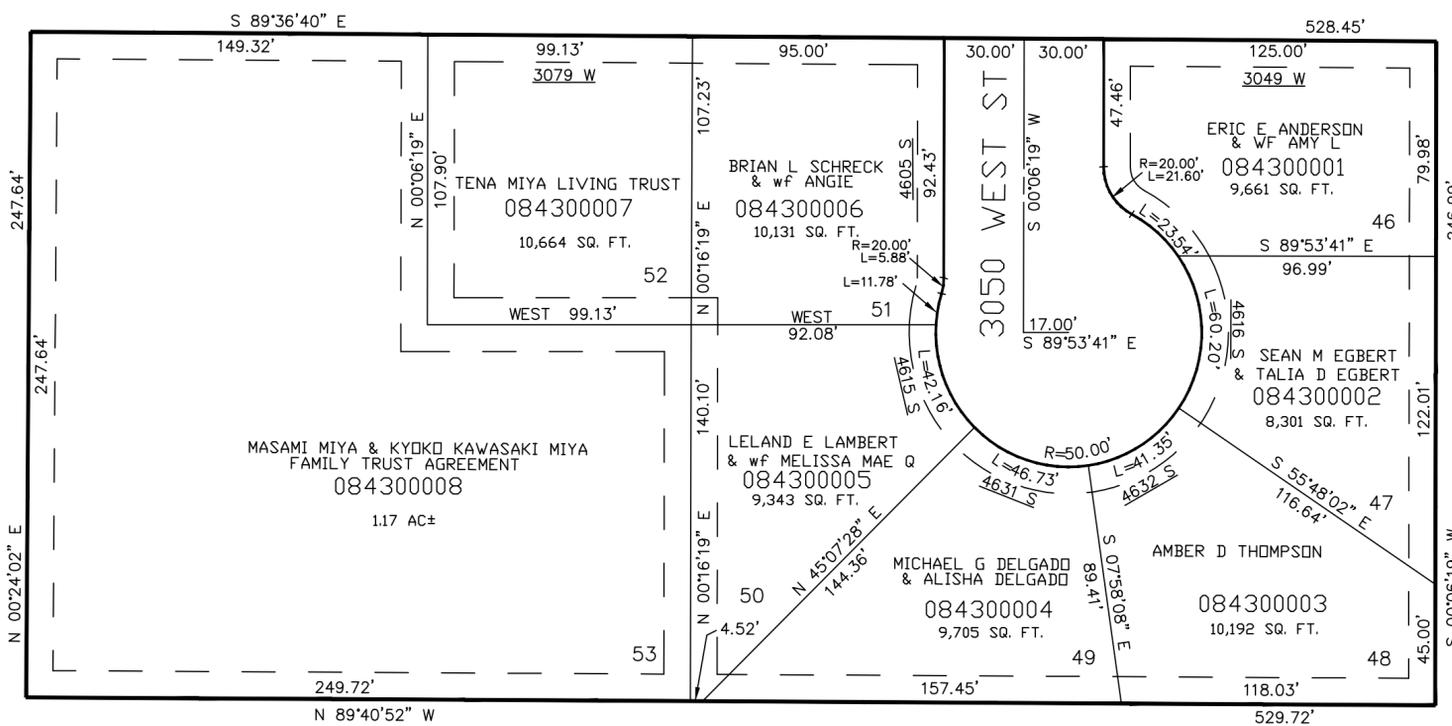

SEE PAGE 309

10' UTILITY & DRAINAGE EASEMENTS EACH
SIDE OF PROPERTY LINES AS INDICATED
BY DASHED LINES EXCEPT AS OTHERWISE
SHOWN.

FOR COMPLETE ENG DATA SEE
ORIGINAL DEDICATION PLAT IN
BOOK 60, PAGE 8 OF RECORDS.