

PART OF THE NW.1/4, OF SECTION 10, T.5N., R.1W., S.L.B. & M. WEST HAVEN ROSEWOOD ESTATES SUBDIVISION PHASE 1

LOTS 101 TO 103, 108 TO 114, & 139 TO 146

TAXING UNIT: 324


IN WEST HAVEN CITY

SCALE 1" = 60'

SEE PAGE 432

SEE PAGE 51-4

3500 WEST STREET

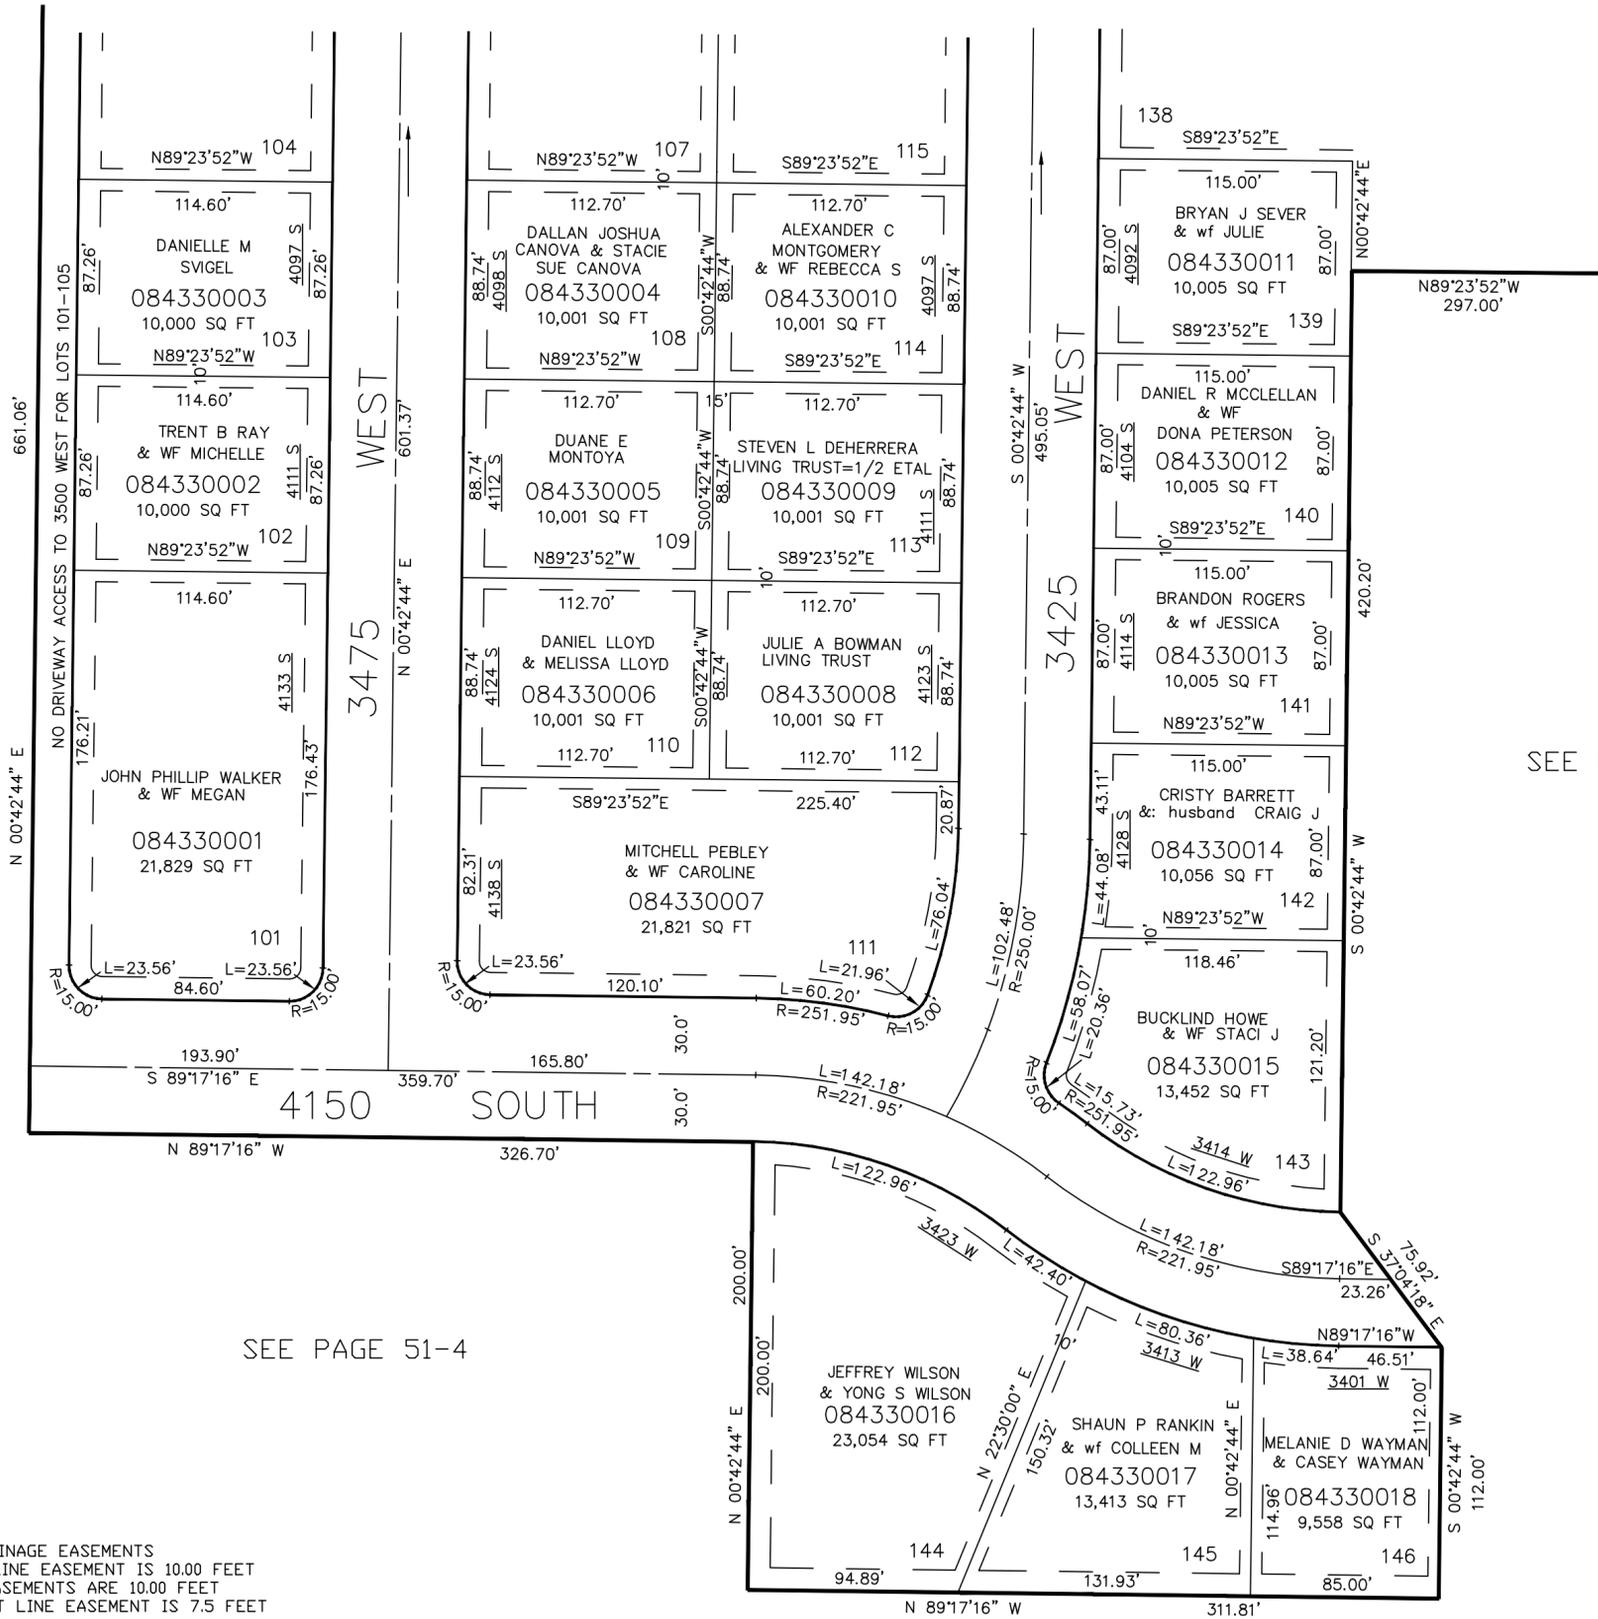

SEE PAGE 51-4

SEE PAGE 51-4

P.U. AND DRAINAGE EASEMENTS
FRONT LOT LINE EASEMENT IS 10.00 FEET
BOUNDARY EASEMENTS ARE 10.00 FEET
INTERIOR LOT LINE EASEMENT IS 7.5 FEET

FOR COMPLETE ENG DATA SEE
ORIGINAL DEDICATION PLAT IN
BOOK 60, PAGE 33 OF RECORDS.