

PART OF THE SE.1/4, OF SECTION 3, T.5N., R.2W., S.L.B. & M.
FINLEYCREEK SUBDIVISION

IN WEST HAVEN CITY

TAXING UNIT: 278, 324

SCALE 1" = 80'


SEE PAGE 31

3775 SOUTH ST.

AREA NO 2

SEE PAGE 31

SEE PAGE 31

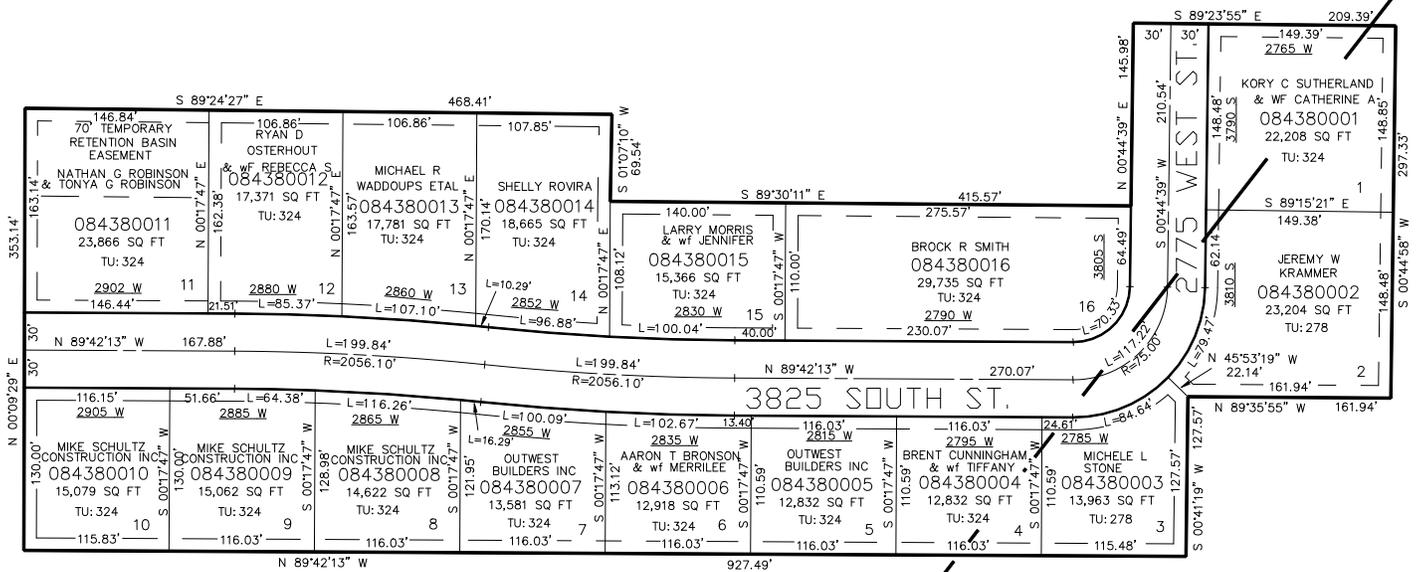

SEE PAGE 31

WEBER COUNTY
SEWER SERVICE

FOR COMPLETE ENG DATA SEE ORIGINAL DEDICATION PLAT IN BOOK 61, PAGE 47 OF RECORDS.

10' UTILITY & DRAINAGE EASEMENTS EACH SIDE OF PROPERTY LINES AS INDICATED BY DASHED LINES EXCEPT AS OTHERWISE SHOWN.