

PART OF THE SE.1/4, OF SECTION 3, T.5N., R.2W., S.L.B. & M.  
**FINLEYCREEK SUBDIVISION**

IN WEST HAVEN CITY

TAXING UNIT: 467,468


SCALE 1" = 80'

SEE PAGE 31

3775 SOUTH ST.

SEE PAGE 31

SEE PAGE 31

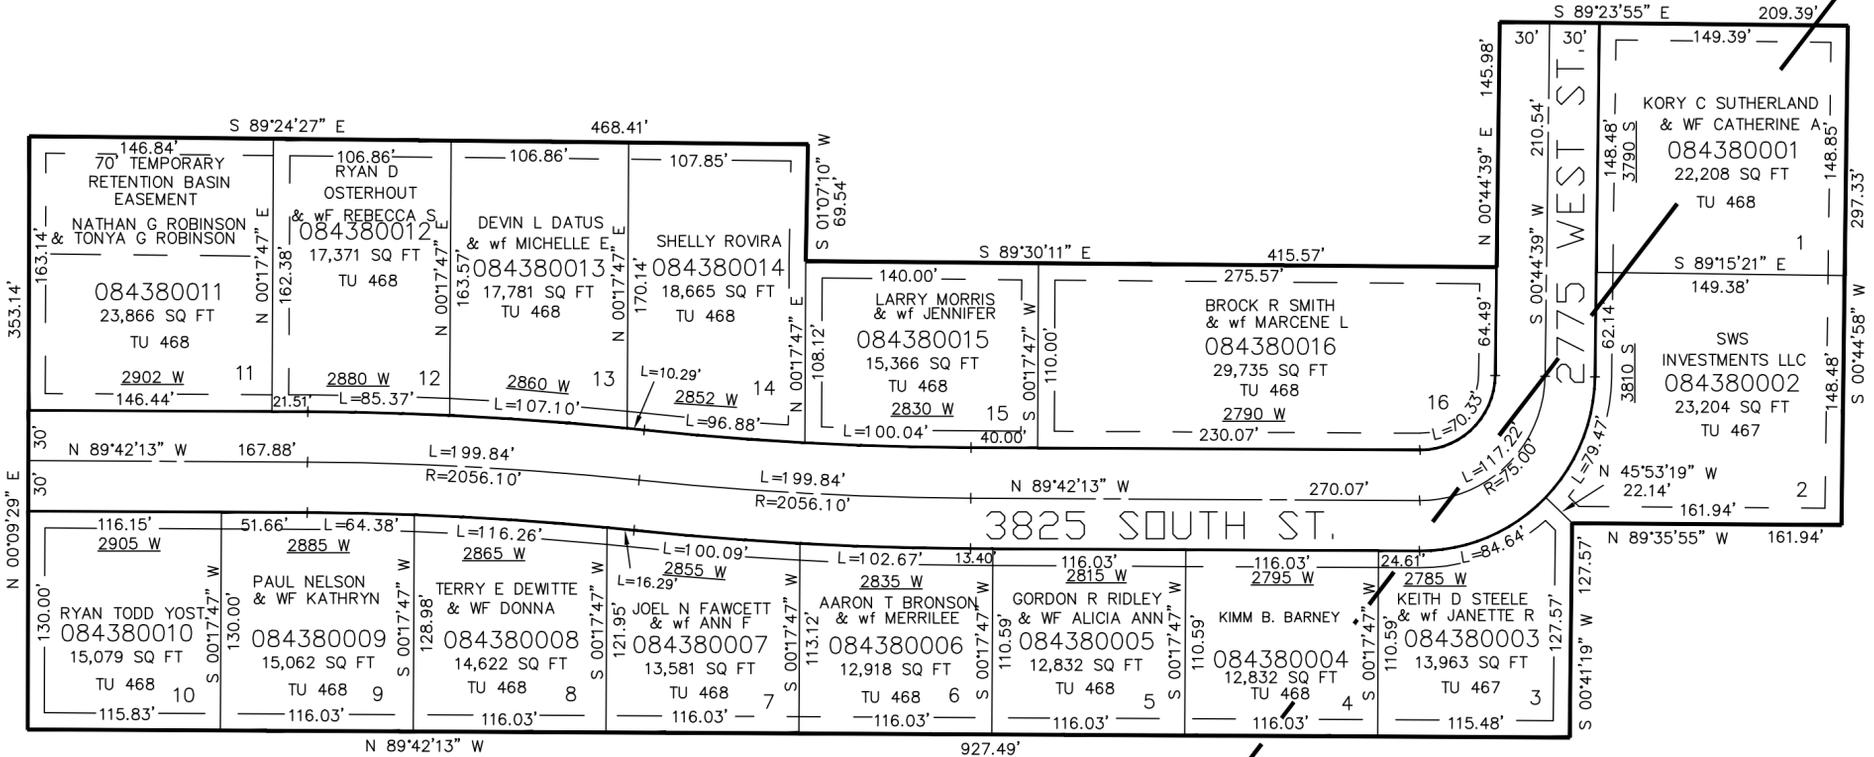

SEE PAGE 31

WEBER COUNTY  
SEWER SERVICE

10' UTILITY & DRAINAGE EASEMENTS EACH  
 SIDE OF PROPERTY LINES AS INDICATED  
 BY DASHED LINES EXCEPT AS OTHERWISE  
 SHOWN.

FOR COMPLETE ENG DATA SEE  
 ORIGINAL DEDICATION PLAT IN  
 BOOK 61, PAGE 47 OF RECORDS.