

PART OF THE NW.1/4, OF SECTION 8, T.5N., R.2W., S.L.B. & M.
FAIR GROVE ESTATES PHASE 3

IN WEST HAVEN CITY

TAXING UNIT: 278


SCALE 1" = 80'

SEE PAGE 48

4000 SOUTH STREET

SEE PAGE 48

*SEE CORR AFFT
E#2108377

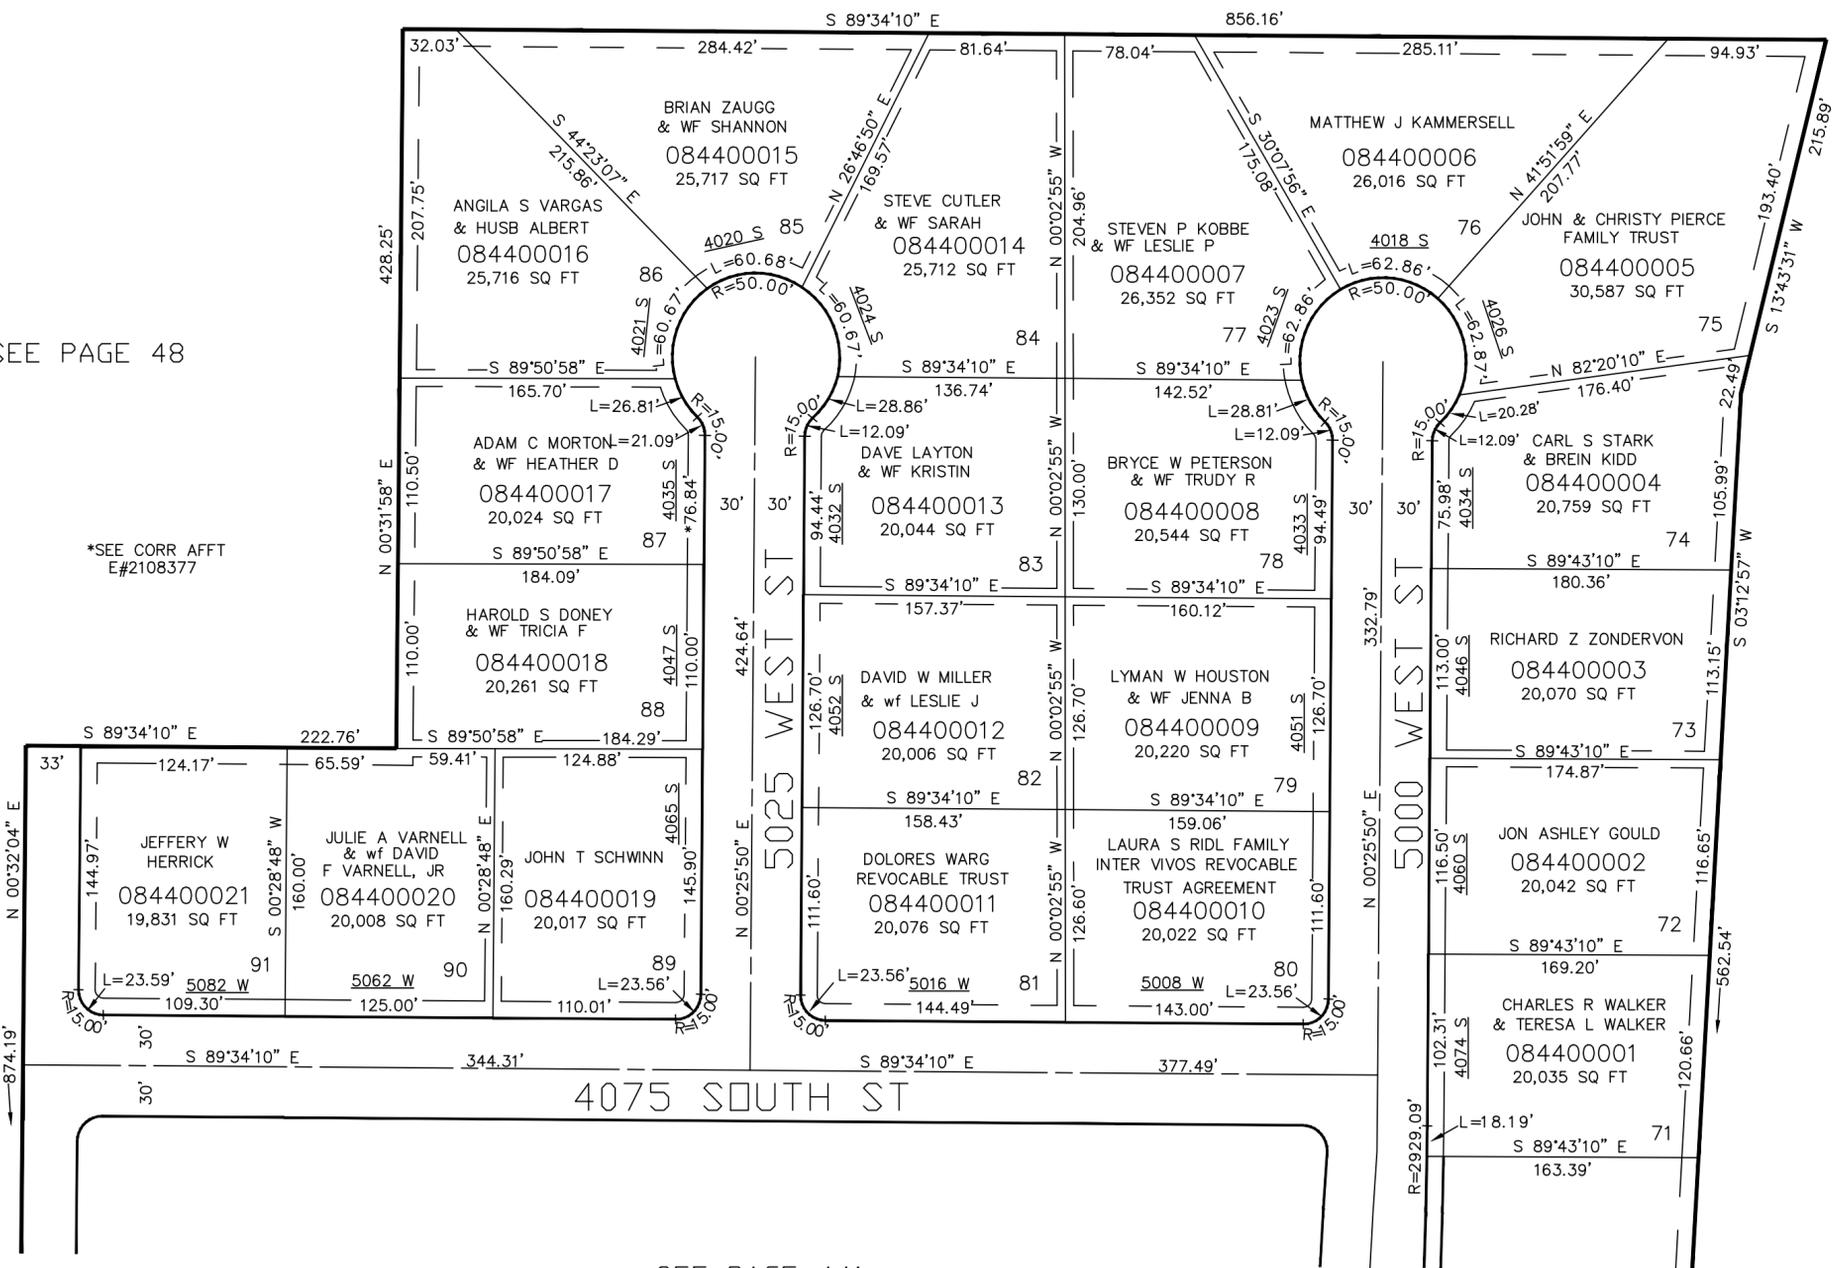

SEE PAGE 441

SEE PAGE 439

10' UTILITY & DRAINAGE EASEMENTS EACH
SIDE OF PROPERTY LINES AS INDICATED
BY DASHED LINES EXCEPT AS OTHERWISE
SHOWN.

FOR COMPLETE ENG DATA SEE
ORIGINAL DEDICATION PLAT IN
BOOK 61, PAGE 65 OF RECORDS.

SEE PAGE 48