

PART OF THE SW.1/4, OF SECTION 10, T.5N., R.2W., S.L.B. & M.
APPLE BLOSSOM ESTATES

IN ROY CITY


TAXING UNIT: 41

SCALE 1" = 50'

SEE PAGE 51-3

SEE PAGE 51-3

SEE PAGE 51-3

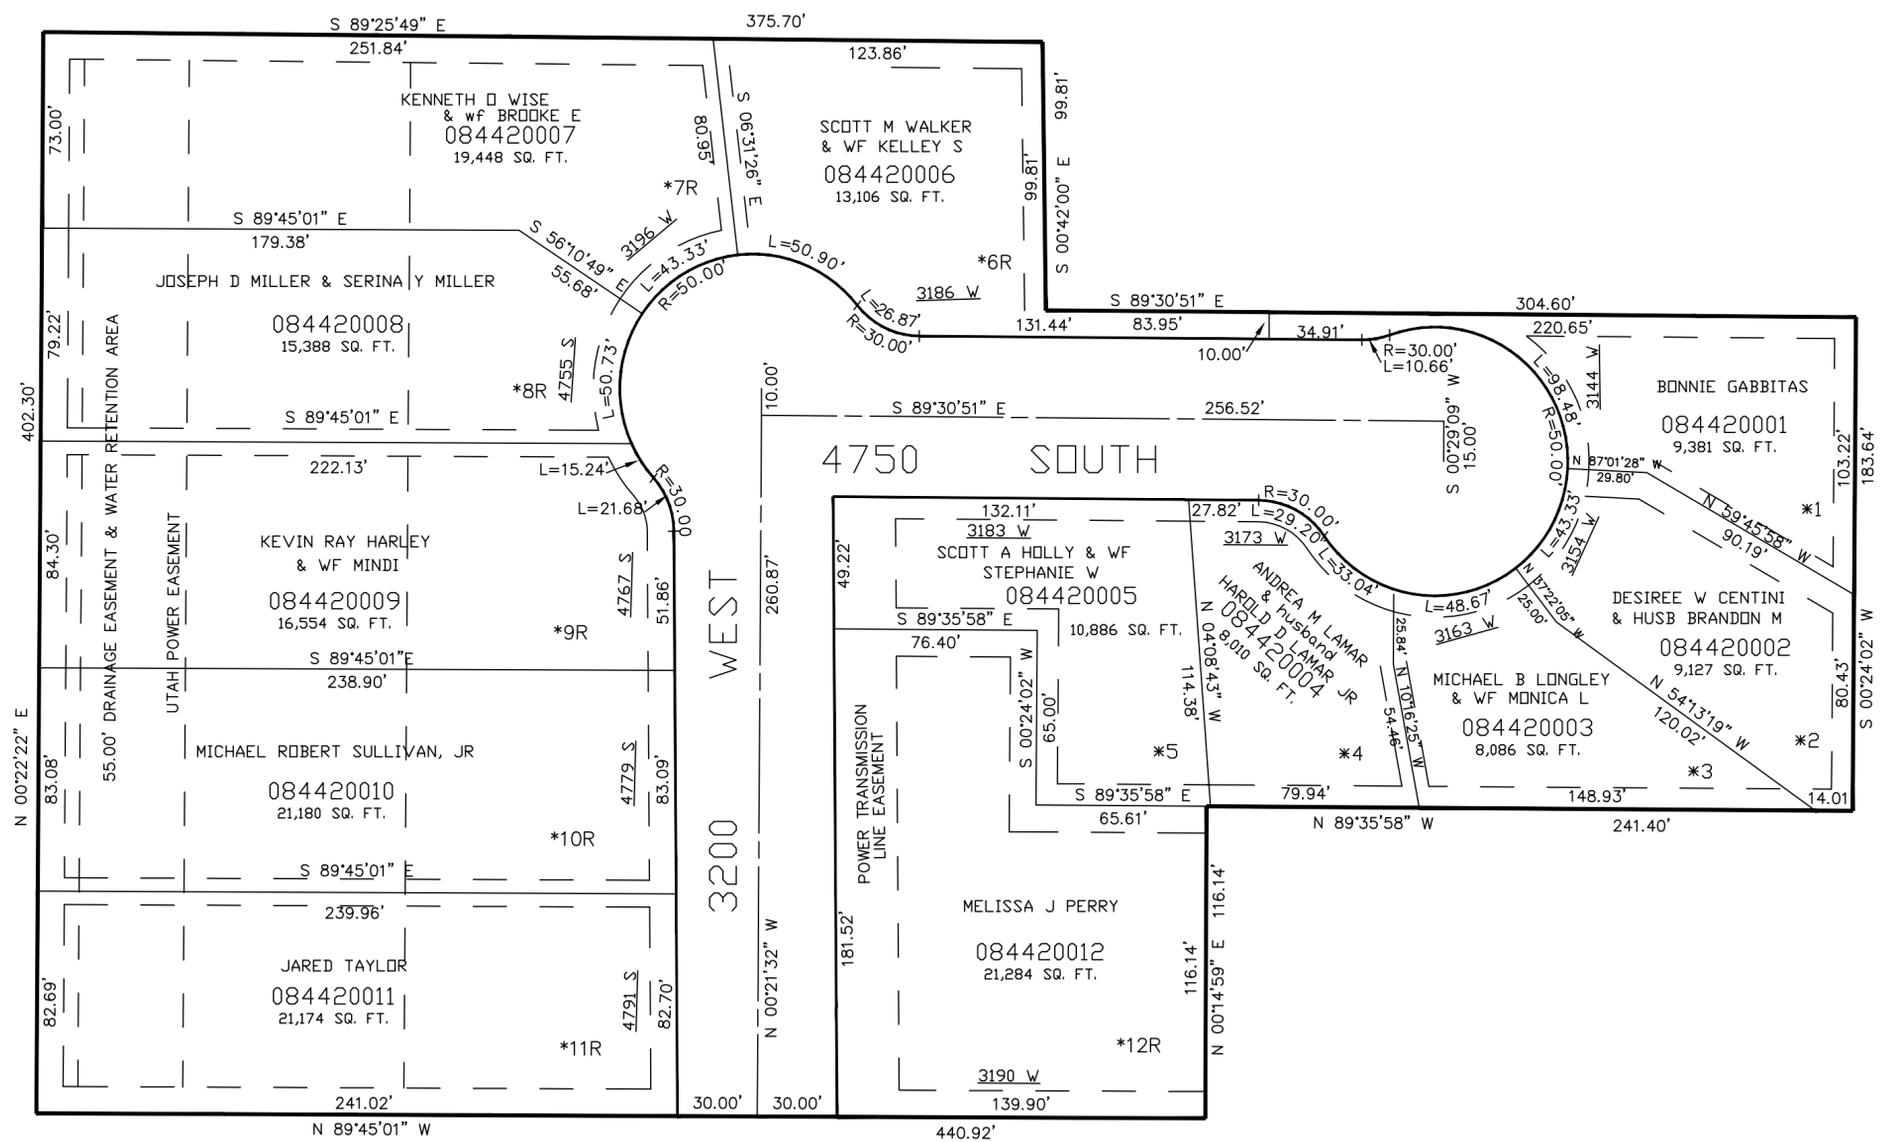

4800 SOUTH

*FOR ADDITIONAL INFORMATION ON EASEMENTS & BUILDABLE AREA SEE DEDICATION PLAT

FOR COMPLETE ENG DATA SEE ORIGINAL DEDICATION PLAT IN BOOK 61, PAGE 89 OF RECORDS.

SEE PAGE 51-3

10' UTILITY & DRAINAGE EASEMENTS EACH SIDE OF PROPERTY LINES AS INDICATED BY DASHED LINES EXCEPT AS OTHERWISE SHOWN.