

PART OF THE SW.1/4, OF SECTION 10, T.5N., R.2W., S.L.B. & M.


APPLE BLOSSOM ESTATES

IN ROY CITY

SCALE 1" = 50'

TAXING UNIT: 41

SEE PAGE 51-3

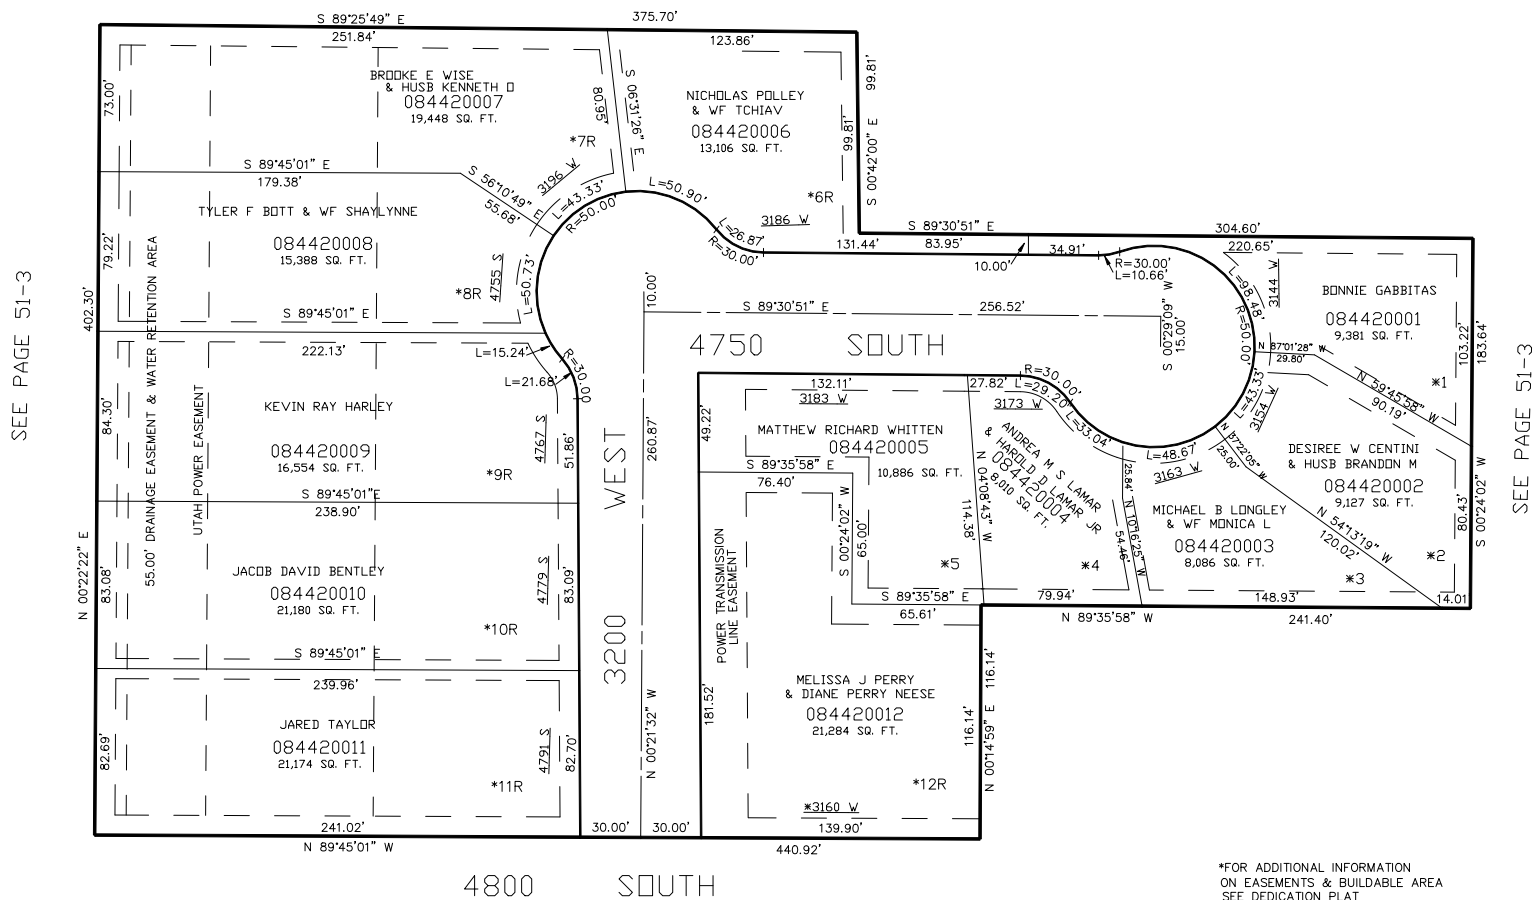

*FOR ADDITIONAL INFORMATION
ON EASEMENTS & BUILDABLE AREA
SEE DEDICATION PLAT

*ADDRESS AFFIDAVIT E#3274247

FOR COMPLETE ENG DATA SEE
ORIGINAL DEDICATION PLAT IN
BOOK 61, PAGE 89 OF RECORDS.

10' UTILITY & DRAINAGE EASEMENTS EACH
SIDE OF PROPERTY LINES AS INDICATED
BY DASHED LINES EXCEPT AS OTHERWISE
SHOWN.

SEE PAGE 51-3

FOR TAX PURPOSES ONLY