


TAXING UNIT: 215, 371

SCALE 1" = 30'

SEE PAGE 31

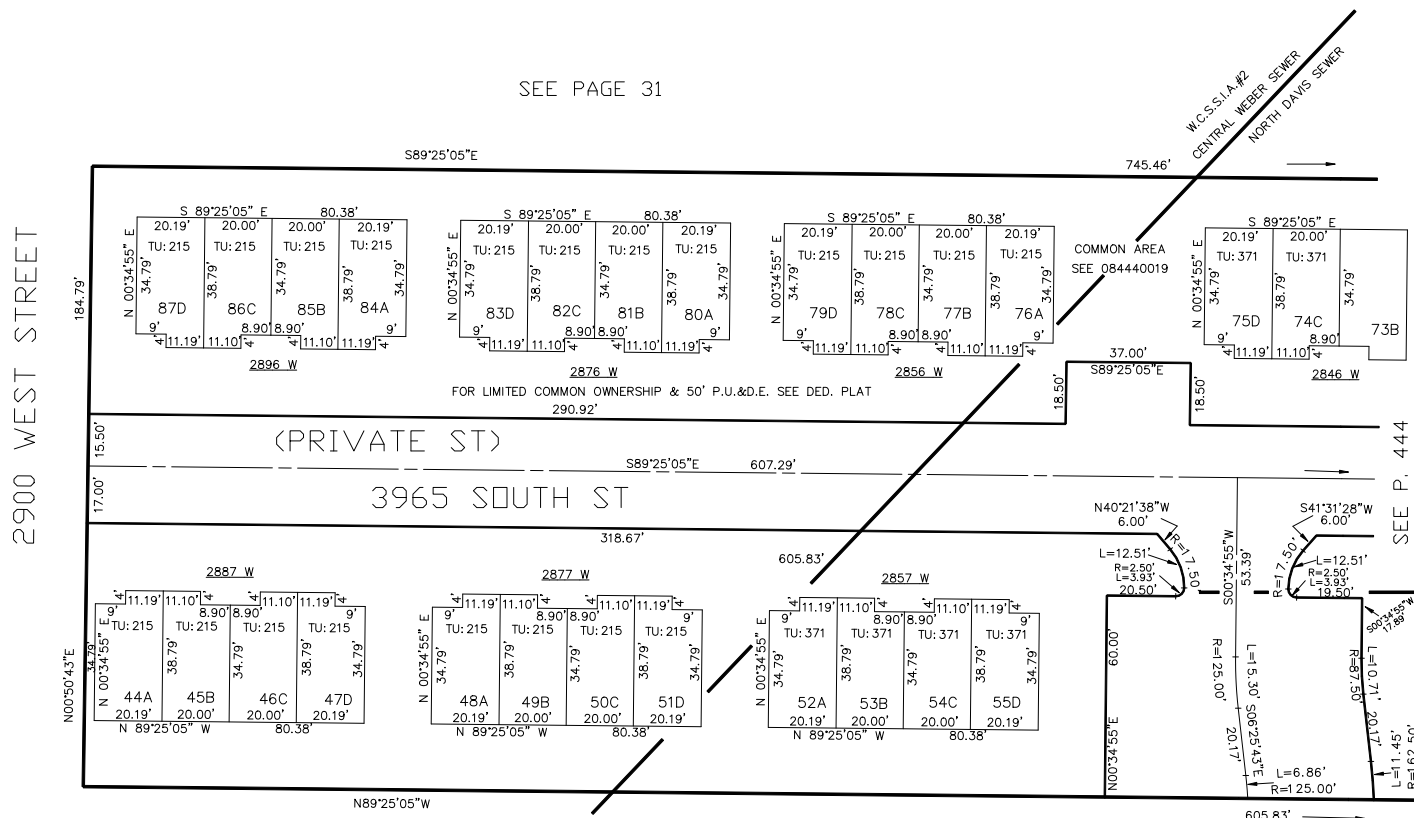

SEE PAGE 31

LOT	SERIAL#	OWNERSHIP	LOT	SERIAL#	OWNERSHIP
44A	084430001	ADAM HAINLINE	75D	084430014	RICHARD A CHEEVER
45B	084430002	KEVIN CLAYTON & WF NATALIE	76A	084430015	AMANDA MCEWAN
46C	084430003	GEORGE POOLEY	77B	084430016	JASON M LEWIS & SCOTT G LEWIS
47D	084430004	MARTY LYNN TAYLOR	78C	084430017	ZACHARY D LUND & WF JAMIE M
48A	084430005	SIMEON DION SHARP & WF MARIE THERESA	79D	084430018	BRIAN LEE JOHANSON
49B	084430006	SKYLER COLES WF RUTH A	80A	084430019	JAMES BURTON
50C	084430007	DANIEL F WHIPPLE	81B	084430020	MICHELLE SANDERS
51D	084430008	JED S WAYMENT & WF JENNILYN S	82C	084430021	KRYSTAL RADLUND & KYLE RADLUND
52A	084430009	LISA COLEMAN	83D	084430022	HEATHER CRAVEN ETAL
53B	084430010	JED S WAYMENT & WF	84A	084430023	DAVID SCOTT BUXTON & WF RAGAN L
54C	084430011	V.H. REAL ESTATE LLC	85B	084430024	BRIAN C LYONS
55D	084430012	CINDY VENABLE TRUST	86C	084430025	CRAIG MARSDEN & S ELAINE MARSDEN
74C	084430013	CLINT KELSDN	87D	084430026	JESSICA L PARKER & husband BRADY

SEE PAGE 31

FOR COMPLETE ENG DATA SEE
ORIGINAL DEDICATION PLAT IN
BOOK 61, PAGE 100 OF RECORDS.

SEE DEDICATION PLAT FOR
ALL UTILITY & DRAINAGE EASEMENTS