


PART OF THE SE 1/4, OF SECTION 3, T.5N., R.2W., S.L.B. & M.  
**THE MEADOWS AT WEST HAVEN PHASE 2 A PUD**

WEST HAVEN CITY

TAXING UNIT: 370 & 371

SCALE 1" = 30'

SEE PAGE 31

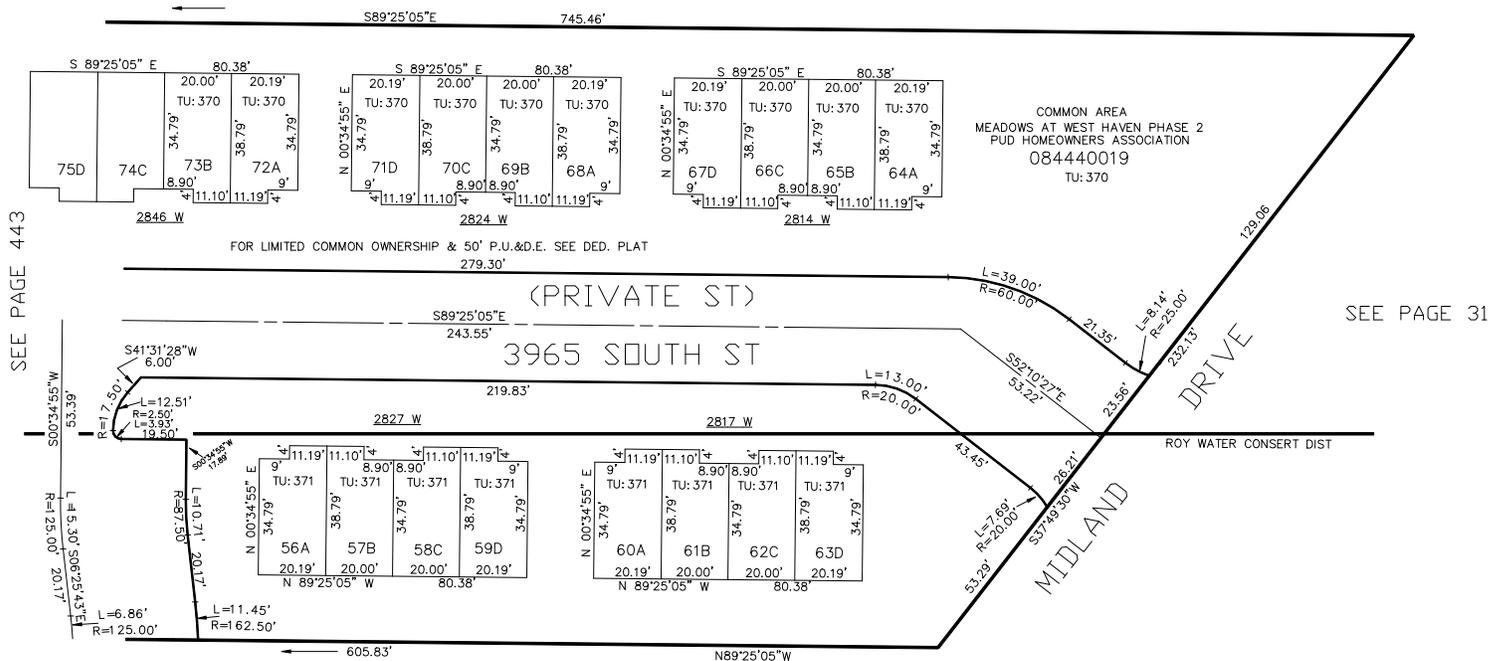

SEE PAGE 443

SEE PAGE 31

SEE PAGE 31

LOT	SERIAL#	OWNERSHIP	LOT	SERIAL#	OWNERSHIP
56A	084440001	PVH LLC	65B	084440010	PVH LLC
57B	084440002	PVH LLC	66C	084440011	PVH LLC
58C	084440003	PVH LLC	67D	084440012	PVH LLC
59D	084440004	PVH LLC	68A	084440013	PVH LLC
60A	084440005	PVH LLC	69B	084440014	PVH LLC
61B	084440006	PVH LLC	70C	084440015	PVH LLC
62C	084440007	PVH LLC	71D	084440016	PVH LLC
63D	084440008	PVH LLC	72A	084440017	PVH LLC
64A	084440009	PVH LLC	73B	084440018	PVH LLC

FOR COMPLETE ENG DATA SEE ORIGINAL DEDICATION PLAT IN BOOK 61, PAGE 100 OF RECORDS.

SEE DEDICATION PLAT FOR ALL UTILITY & DRAINAGE EASEMENTS