


PART OF THE SE 1/4, OF SECTION 3, T.5N., R.2W., S.L.B. & M.  
**THE MEADOWS AT WEST HAVEN PHASE 2 A PUD**

WEST HAVEN CITY

TAXING UNIT: 370 & 371

SCALE 1" = 30'

SEE PAGE 31

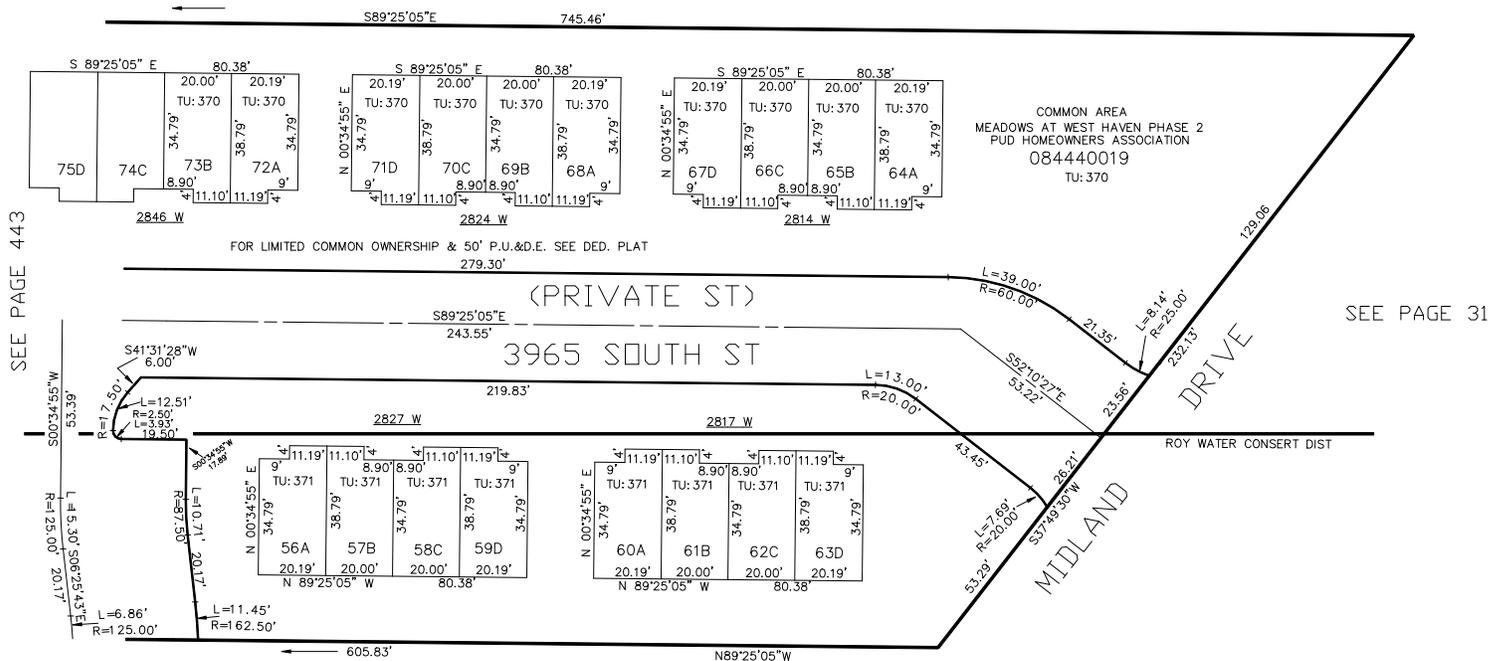

SEE PAGE 443

SEE PAGE 31

SEE PAGE 31

LOT	SERIAL#	OWNERSHIP	LOT	SERIAL#	OWNERSHIP
56A	084440001	DARIN J HOGGE & WF	65B	084440010	ERIC LARSEN & WF
57B	084440002	BRETT HANNI & wf CINDY	66C	084440011	JOSEPH DAVIS & WF
58C	084440003	CAREN TUCKER	67D	084440012	ASHLEY R LARSEN
59D	084440004	ERIC D SNELL	68A	084440013	PVH LLC
60A	084440005	PVH LLC	69B	084440014	JESSE R GARDINER & WF ASHLEY D
61B	084440006	PVH LLC	70C	084440015	DAVID TD
62C	084440007	PVH LLC	71D	084440016	ALEISHA TRUSCOTT & DIANE L TRUSCOTT
63D	084440008	PVH LLC	72A	084440017	EARL H UPTON III
64A	084440009	BREND BRADY	73B	084440018	CAP LLC

FOR COMPLETE ENG DATA SEE ORIGINAL DEDICATION PLAT IN BOOK 61, PAGE 100 OF RECORDS.

SEE DEDICATION PLAT FOR ALL UTILITY & DRAINAGE EASEMENTS