


PART OF THE SE 1/4, OF SECTION 3, T.5N., R.2W., S.L.B. & M.
THE MEADOWS AT WEST HAVEN PHASE 2 A PUD

WEST HAVEN CITY
SCALE 1" = 30'

TAXING UNIT: 370 & 371

SEE PAGE 31

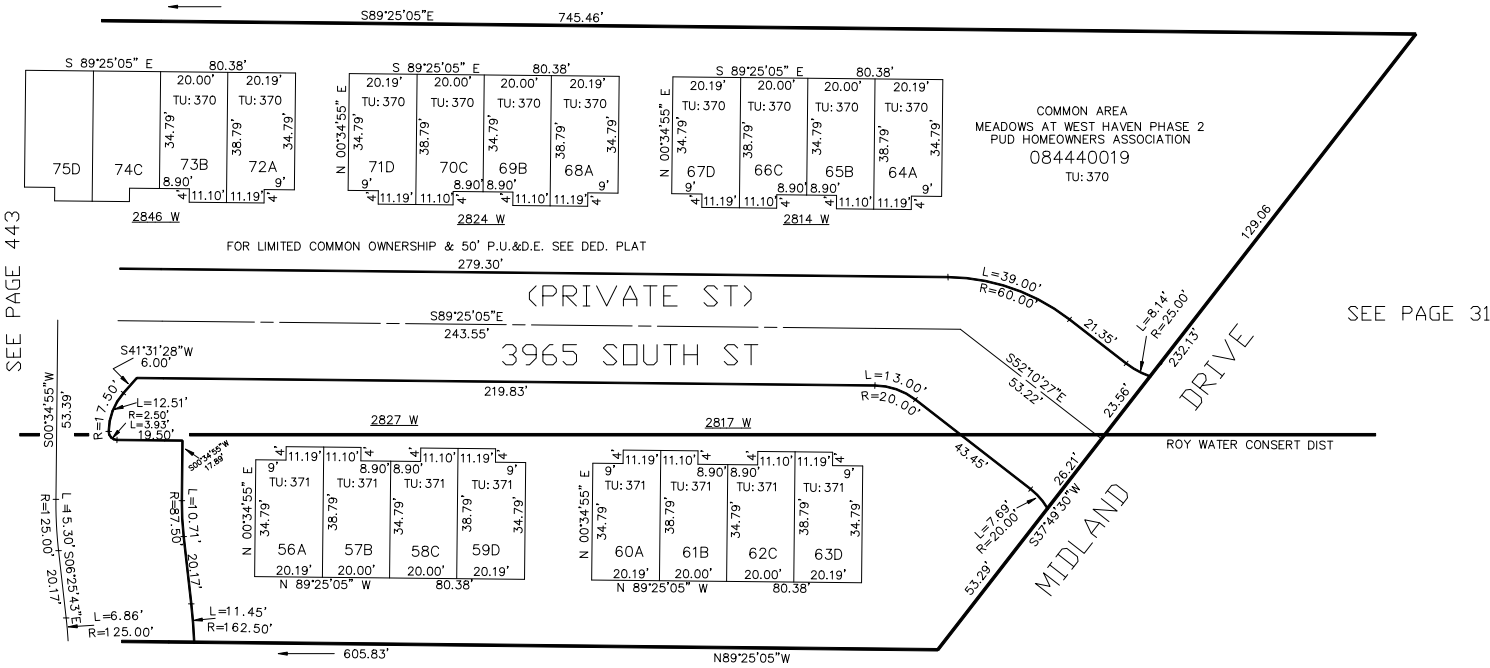

SEE PAGE 31

LOT	SERIAL#	OWNERSHIP	LOT	SERIAL#	OWNERSHIP
56A	084440001	SHANE BRANDON LITTLE	65B	084440010	ERIC LARSEN & WF
57B	084440002	BRETT HANNI & wf CINDY	66C	084440011	JANICE B OLSEN
58C	084440003	CAREN TUCKER	67D	084440012	ASHLEY R LARSEN
59D	084440004	ERIC SNELL	68A	084440013	SUSAN FOWLER & L WAYNE FOWLER
60A	084440005	SHEILA A EDDIE	69B	084440014	MARIA M LOPEZ
61B	084440006	MICHAEL L HENDRY	70C	084440015	DAVID TD
62C	084440007	DAVID AARON UDY	71D	084440016	ALEISHA TRUSCOTT & DIANE L TRUSCOTT
63D	084440008	JUSTIN RICHARD BRATCHER & wf KRISTEN GRACE	72A	084440017	EARL H UPTON III
64A	084440009	MELISSA HEAPS	73B	084440018	CAP LLC

FOR COMPLETE ENG DATA SEE
ORIGINAL DEDICATION PLAT IN
BOOK 61, PAGE 100 OF RECORDS.

SEE DEDICATION PLAT FOR
ALL UTILITY & DRAINAGE EASEMENTS