

PART OF THE SE 1/4, OF SECTION 3, T.5N., R.2W., S.L.B. & M.  
**THE MEADOWS AT WEST HAVEN PHASE 2 A PUD**

WEST HAVEN CITY


TAXING UNIT: 370 & 371

SCALE 1" = 30'

SEE PAGE 31

SEE PAGE 443

SEE PAGE 31

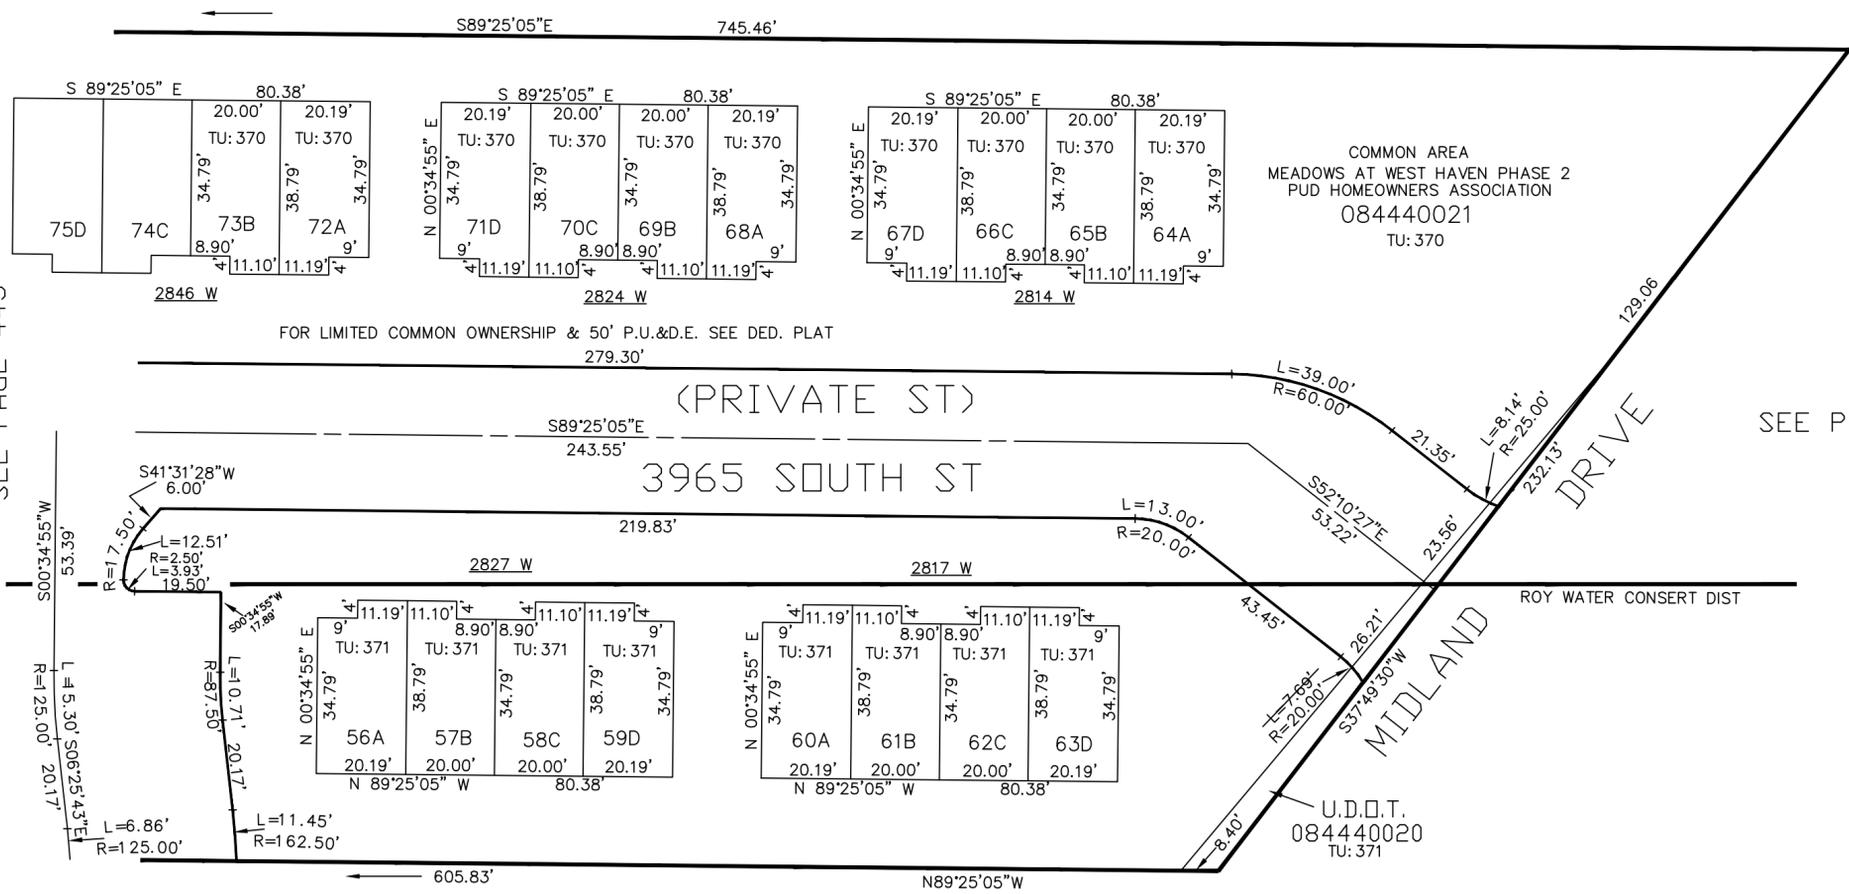

SEE PAGE 31

LOT	SERIAL#	OWNERSHIP	LOT	SERIAL#	OWNERSHIP
56A	084440001	SHANE BRANDON LITTLE	65B	084440010	ERIC LARSEN & WF
57B	084440002	GEORGINA TARELD	66C	084440011	KATHRYN ANN MCFARLAND
58C	084440003	JESSICA MCCALL HENDRICKSON & KEATON SAGE HUFFAKER	67D	084440012	ASHLEY R LARSEN
59D	084440004	ERIC SNELL	68A	084440013	SUSAN FOWLER & L WAYNE FOWLER
60A	084440005	SHEILA A EDDIE	69B	084440014	MARIA M LOPEZ
61B	084440006	MICHAEL L HENDRY	70C	084440015	DAVID TD
62C	084440007	DAVID AARDN UDY	71D	084440016	DIANE L TRUSCOTT
63D	084440008	JUSTIN RICHARD BRATCHER & WF KRISTEN GRACE	72A	084440017	EARL H UPTON III
64A	084440009	MELISSA HEAPS	73B	084440018	CAP LLC

FOR COMPLETE ENG DATA SEE ORIGINAL DEDICATION PLAT IN BOOK 61, PAGE 100 OF RECORDS.

SEE DEDICATION PLAT FOR ALL UTILITY & DRAINAGE EASEMENTS