


PART OF THE SE 1/4, OF SECTION 3, T.5N., R.2W., S.L.B. & M.
THE MEADOWS AT WEST HAVEN PHASE 2 A PUD

WEST HAVEN CITY

TAXING UNIT: 370 & 371

SCALE 1" = 30'

SEE PAGE 31

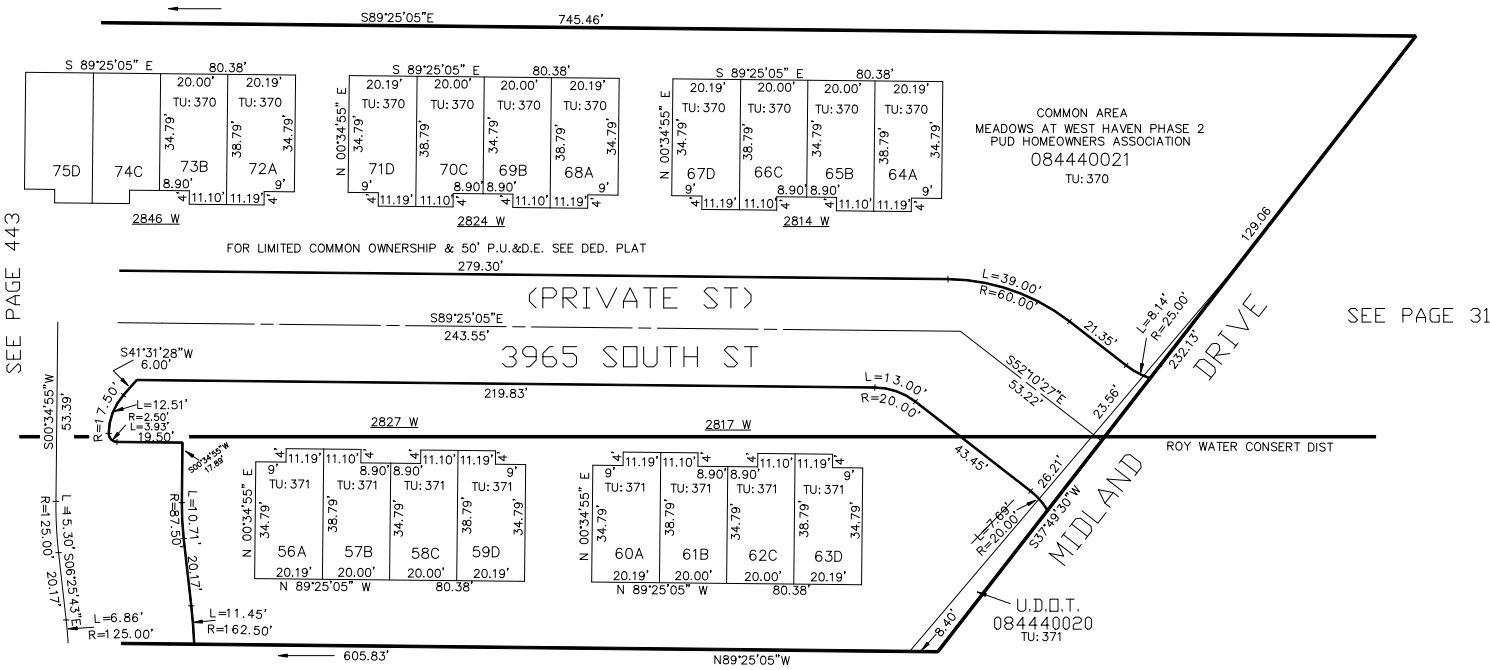

SEE PAGE 31

LOT	SERIAL#	OWNERSHIP	LOT	SERIAL#	OWNERSHIP
56A	084440001	SHANE BRANDON LITTLE	65B	084440010	ERIC LARSEN & WF
57B	084440002	GEORGINA TARELO	66C	084440011	GEORGE HUMBERT & WF LORI
58C	084440003	JUSTIN WEAVER & WF MCKENNA	67D	084440012	MONICA GARCIA
59D	084440004	ERIC SNELL ETAL	68A	084440013	SUSAN FOWLER
60A	084440005	SHEILA A EDDIE	69B	084440014	MARIA M LOPEZ
61B	084440006	JENNIFER L JONES	70C	084440015	DAVID TO & WF YUXING GUD
62C	084440007	KENNY J CHURCH	71D	084440016	SARAH D MECHAM ETAL
63D	084440008	COLTON SLAMA & AMY SLAMA	72A	084440017	COLBY DUNN
64A	084440009	FARBER REAL EST SERVICES	73B	084440018	CAP, L.C.

FOR COMPLETE ENG DATA SEE
ORIGINAL DEDICATION PLAT IN
BOOK 61, PAGE 100 OF RECORDS.

SEE DEDICATION PLAT FOR
ALL UTILITY & DRAINAGE EASEMENTS

FOR TAX PURPOSES ONLY