

PART OF THE N.W. 1/4 OF THE S.E. 1/4, OF SECTION 3, T.5N., R.2W., S.L.B. & M.  
**HONEY ACRES SUBDIVISION**

IN WEST HAVEN CITY

TAXING UNIT: 323


SCALE 1" = 80'

SEE PAGE 29-1

\*FOR LOT LINE BEARINGS  
 CALL LANDMARK SURVEYING

SEE PAGE 29-1

SEE PAGE 29-1

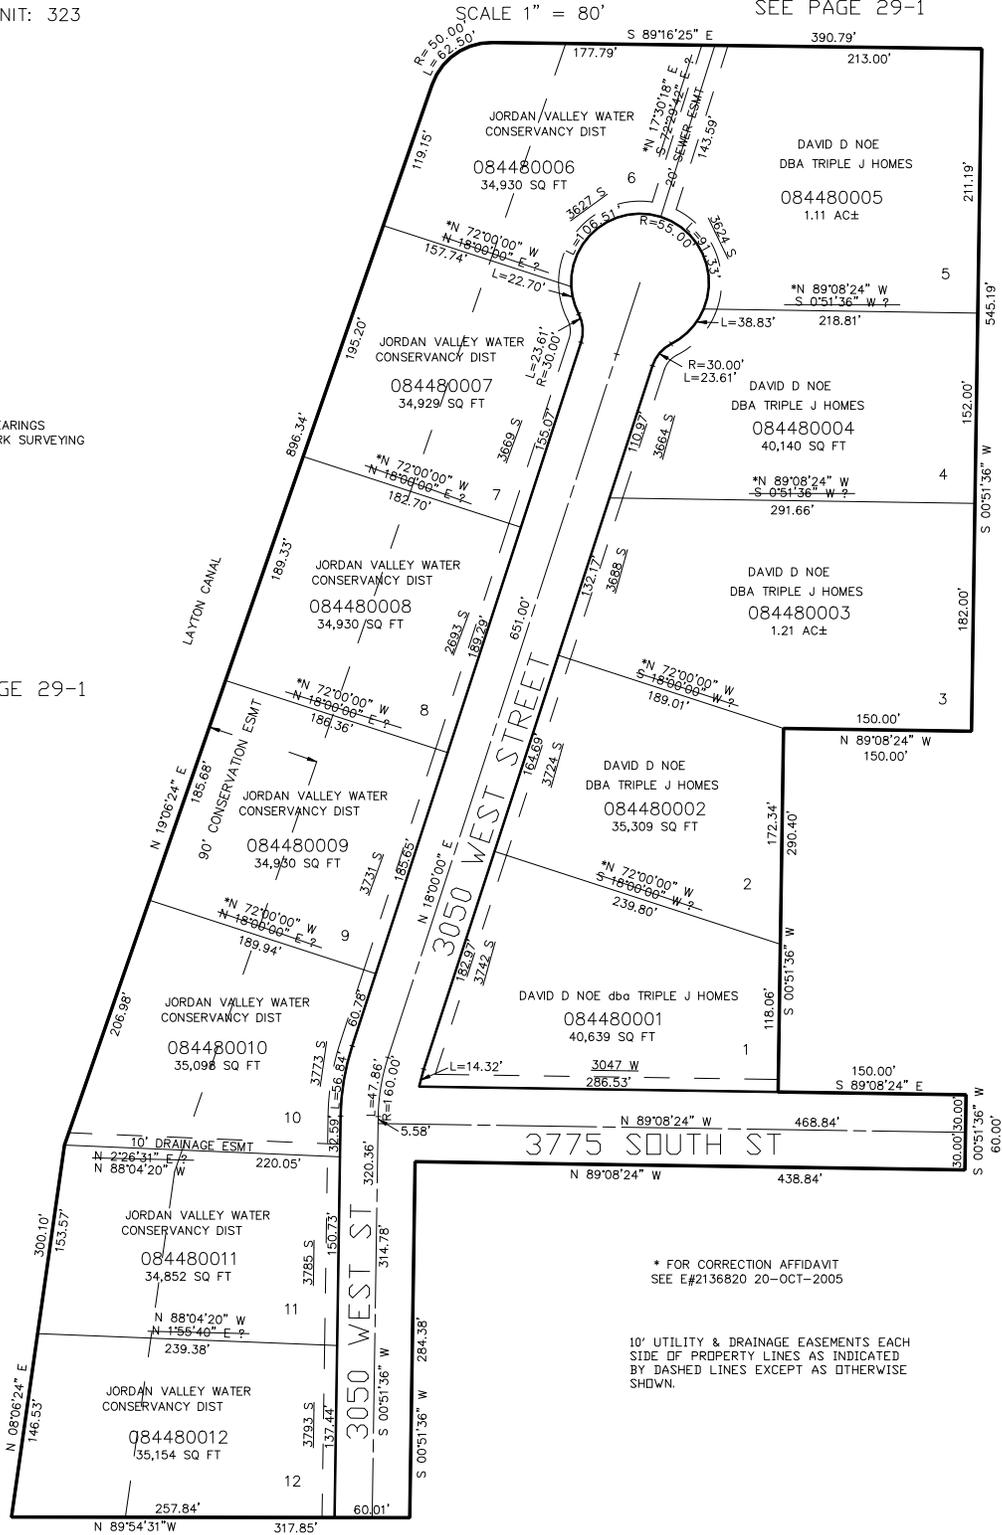

\* FOR CORRECTION AFFIDAVIT  
 SEE E#2136820 20-OCT-2005

10' UTILITY & DRAINAGE EASEMENTS EACH  
 SIDE OF PROPERTY LINES AS INDICATED  
 BY DASHED LINES EXCEPT AS OTHERWISE  
 SHOWN.

FOR COMPLETE ENG DATA SEE  
 ORIGINAL DEDICATION PLAT IN  
 BOOK 62, PAGE 50 OF RECORDS.