

PART OF THE N.W. 1/4 OF THE S.E. 1/4, OF SECTION 3, T.5N., R.2W., S.L.B. & M.
HONEY ACRES SUBDIVISION

IN WEST HAVEN CITY

TAXING UNIT: 292


SCALE 1" = 80'

SEE PAGE 29-1

*FOR LOT LINE BEARINGS
 CALL LANDMARK SURVEYING

SEE PAGE 29-1

SEE PAGE 29-1

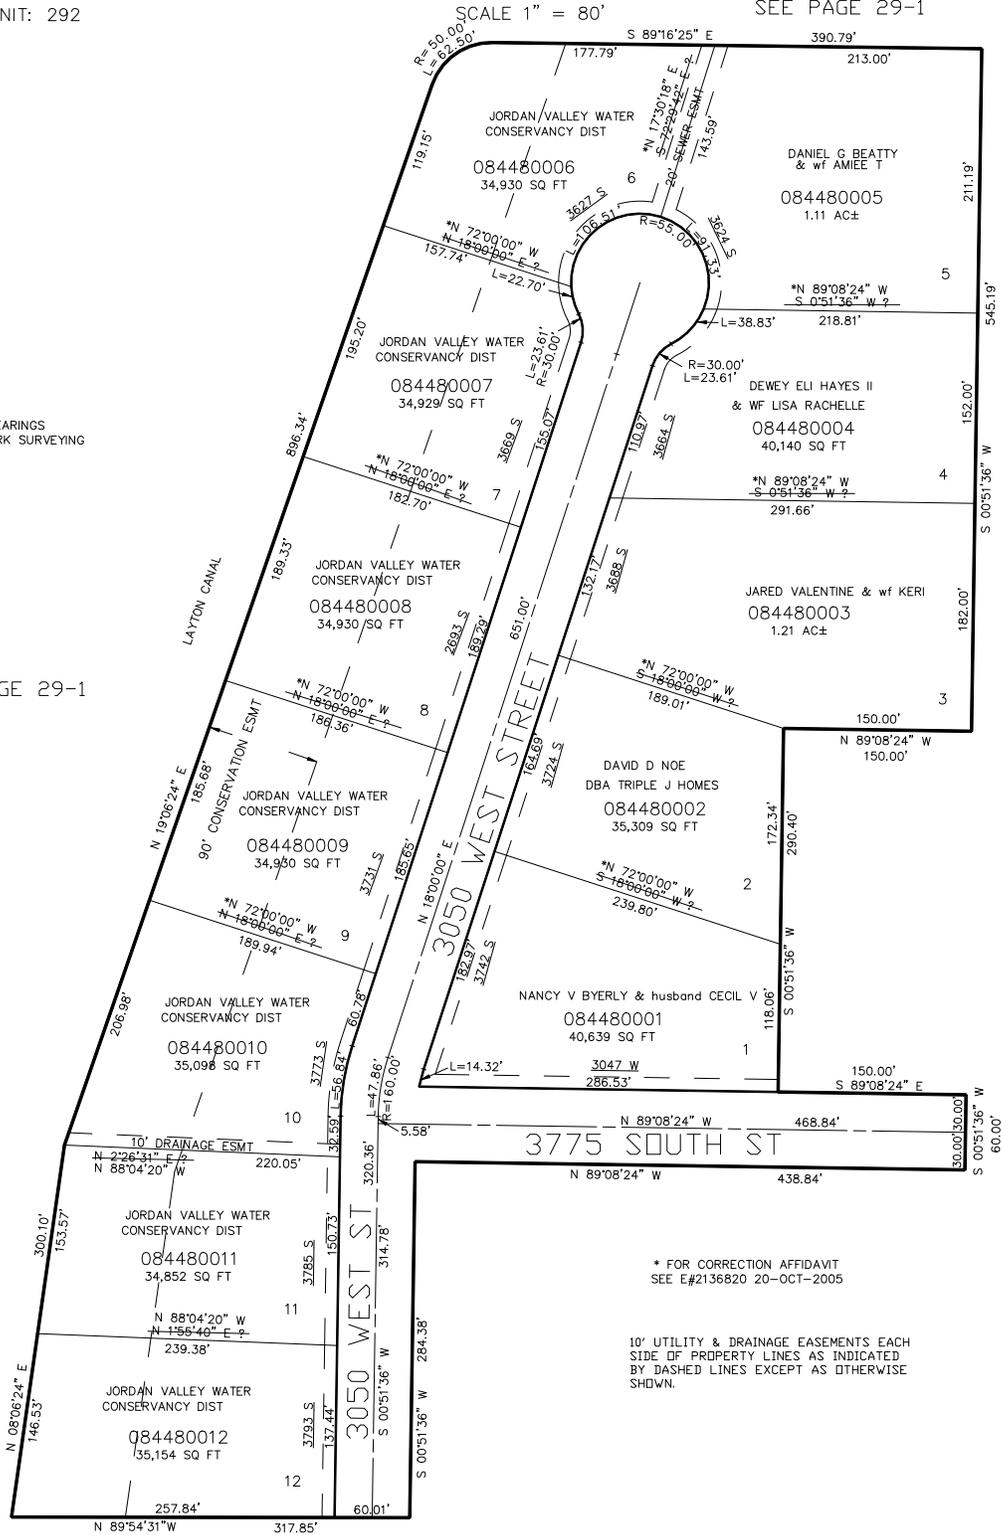

* FOR CORRECTION AFFIDAVIT
 SEE E#2136820 20-OCT-2005

10' UTILITY & DRAINAGE EASEMENTS EACH
 SIDE OF PROPERTY LINES AS INDICATED
 BY DASHED LINES EXCEPT AS OTHERWISE
 SHOWN.

FOR COMPLETE ENG DATA SEE
 ORIGINAL DEDICATION PLAT IN
 BOOK 62, PAGE 50 OF RECORDS.