

HONEY ACRES SUBDIVISION

IN WEST HAVEN CITY

TAXING UNIT: 292


SCALE 1" = 80'

SEE PAGE 29-1

*FOR LOT LINE BEARINGS
CALL LANDMARK SURVEYING

SEE PAGE 29-1

SEE PAGE 29-1

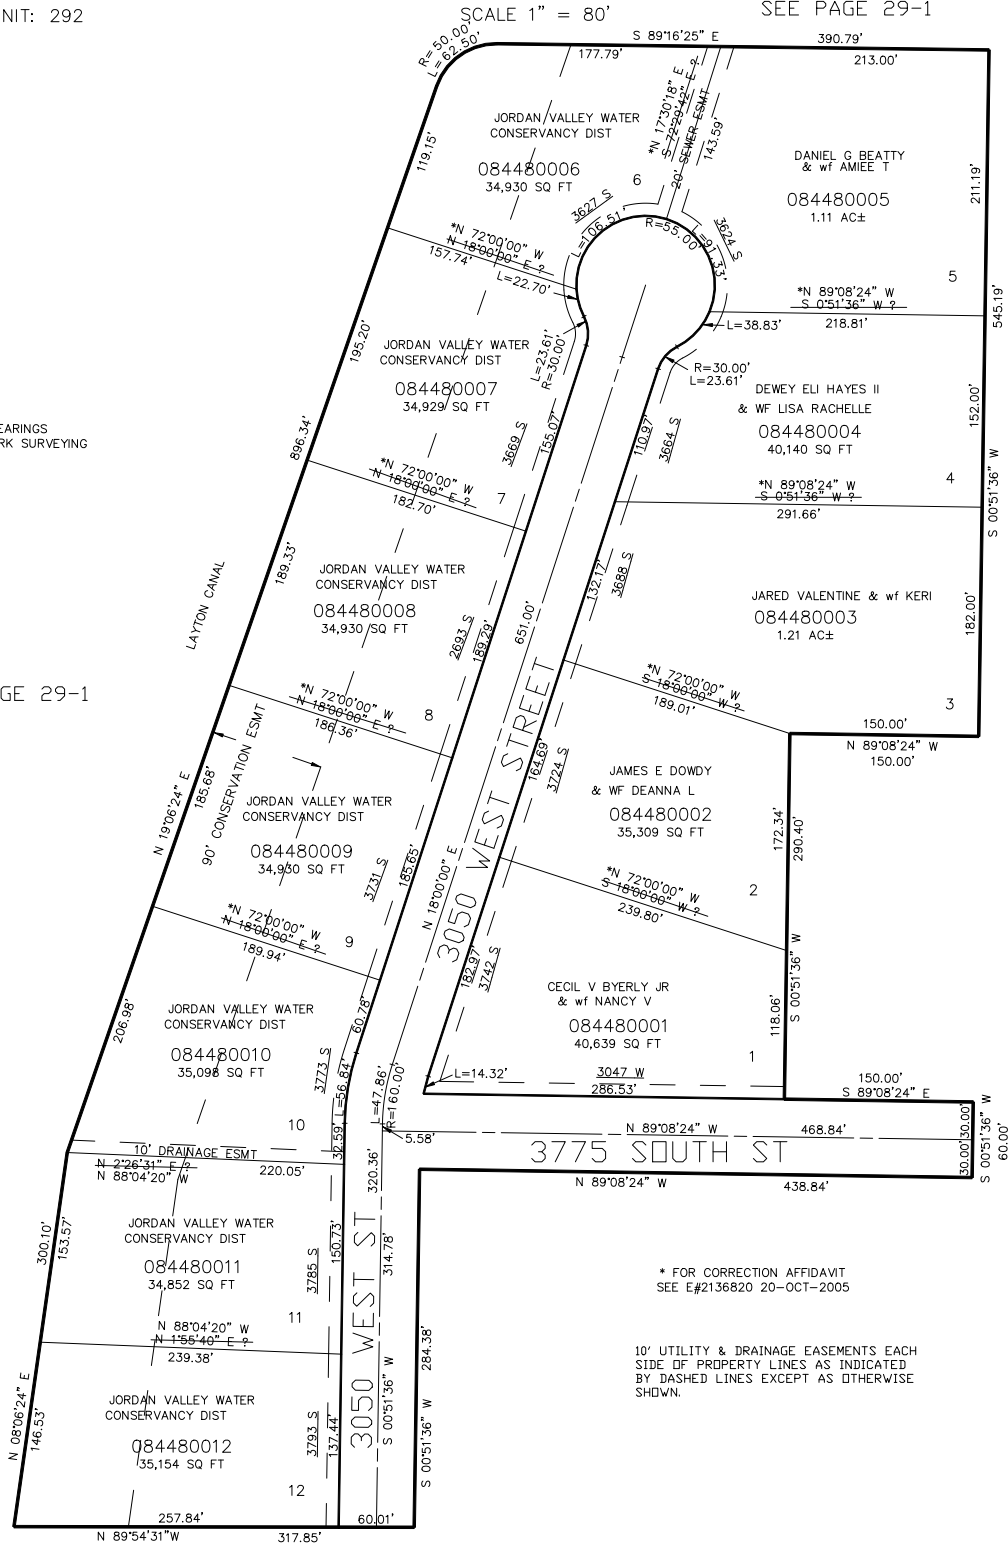

* FOR CORRECTION AFFIDAVIT
SEE E#2136820 20-OCT-2005

10' UTILITY & DRAINAGE EASEMENTS EACH
SIDE OF PROPERTY LINES AS INDICATED
BY DASHED LINES EXCEPT AS OTHERWISE
SHOWN.

FOR COMPLETE ENG DATA SEE
ORIGINAL DEDICATION PLAT IN
BOOK 62, PAGE 50 OF RECORDS.