

# HONEY ACRES SUBDIVISION

IN WEST HAVEN CITY

TAXING UNIT: 292


SCALE 1" = 80'

SEE PAGE 29-1

\*FOR LOT LINE BEARINGS  
CALL LANDMARK SURVEYING

SEE PAGE 29-1

SEE PAGE 29-1

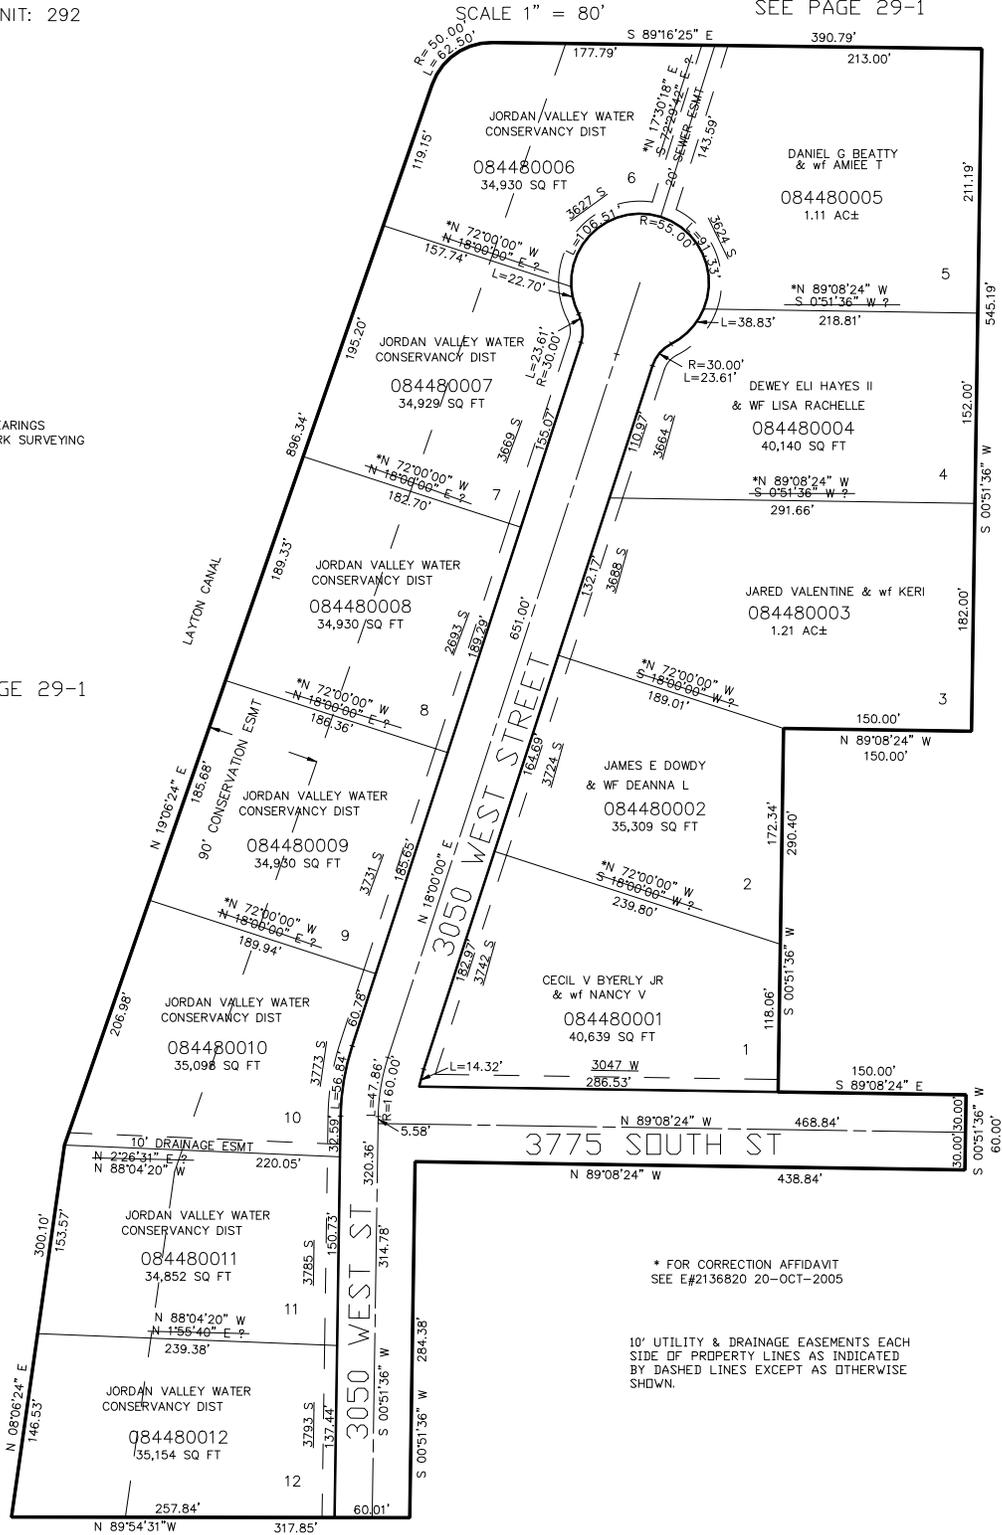

\* FOR CORRECTION AFFIDAVIT  
SEE E#2136820 20-OCT-2005

10' UTILITY & DRAINAGE EASEMENTS EACH  
SIDE OF PROPERTY LINES AS INDICATED  
BY DASHED LINES EXCEPT AS OTHERWISE  
SHOWN.

FOR COMPLETE ENG DATA SEE  
ORIGINAL DEDICATION PLAT IN  
BOOK 62, PAGE 50 OF RECORDS.