

PART OF THE NW.1/4, OF SECTION 10, T.5N., R.2W., S.L.B. & M.

452

CANTERBURY CROSSING PHASE 2

IN WEST HAVEN CITY


TAXING UNIT: 215

SCALE 1" = 60'

SEE PAGE 454

SEE PAGE 51-4

SEE PAGE 453

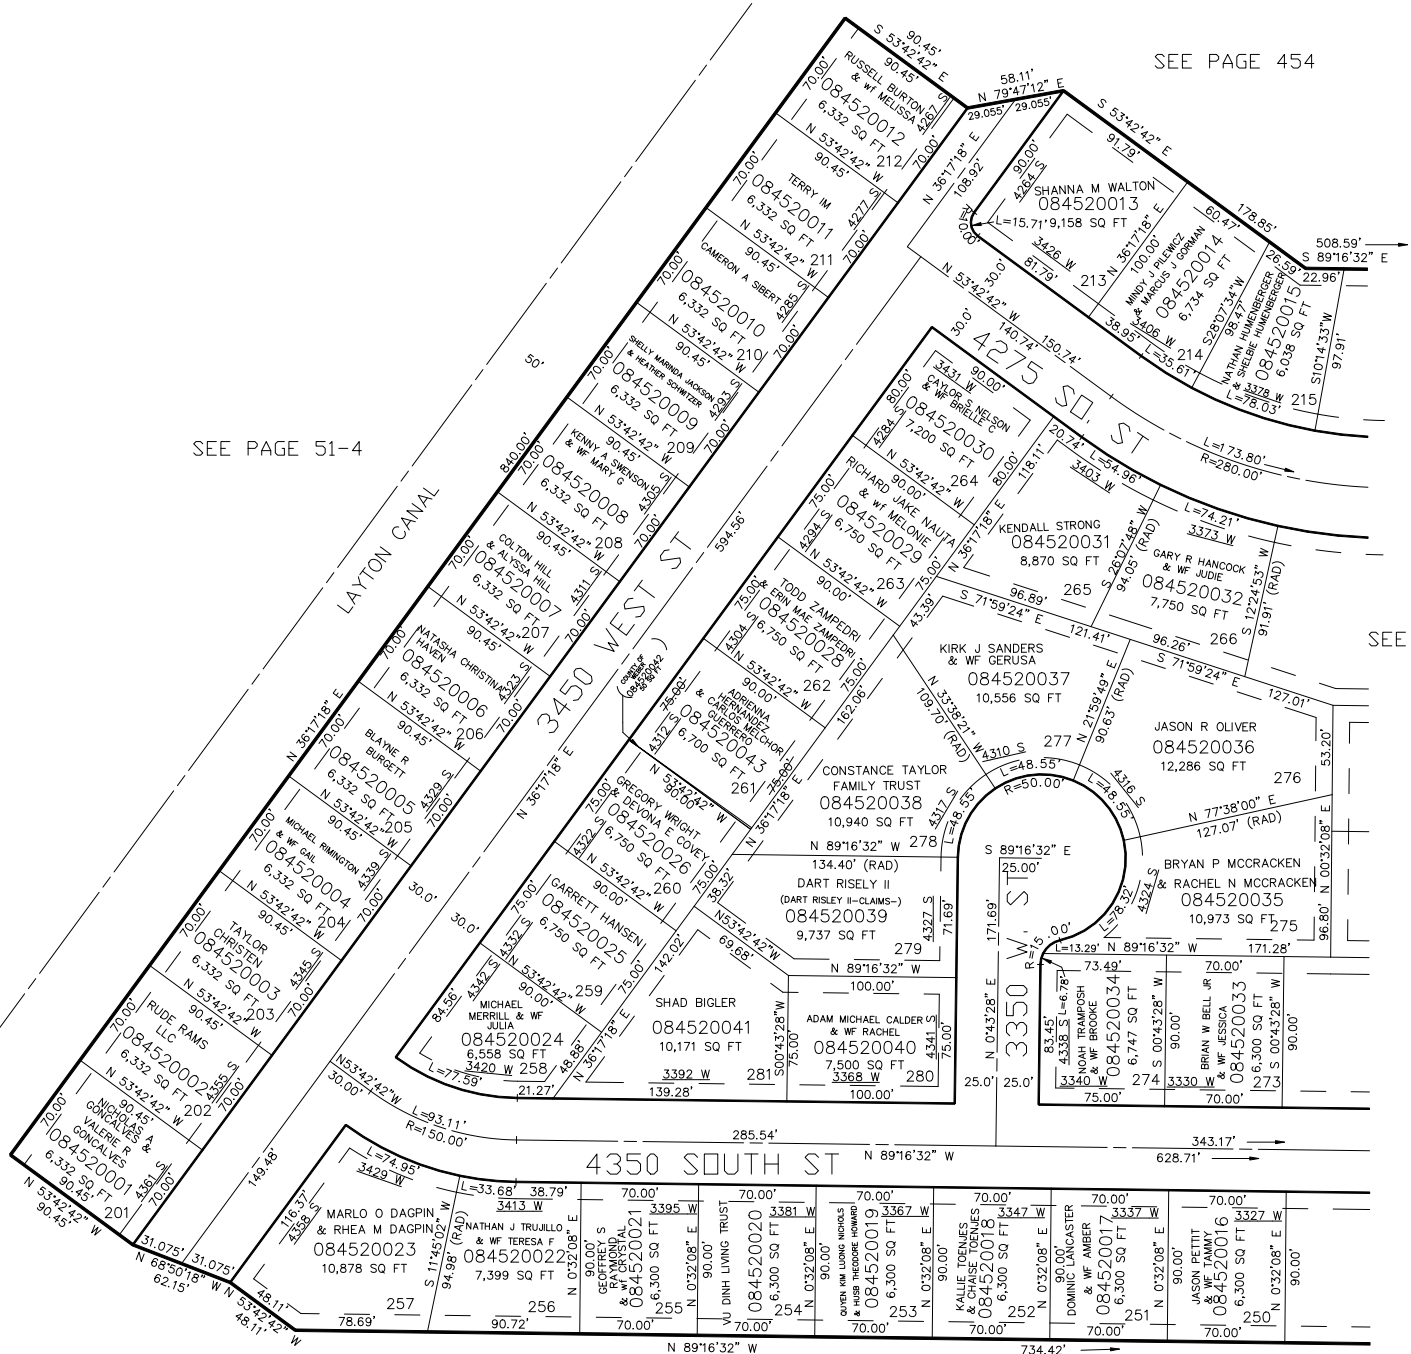

10' UTILITY & DRAINAGE EASEMENTS EACH
SIDE OF PROPERTY LINES AS INDICATED
BY DASHED LINES EXCEPT AS OTHERWISE
SHOWN.

SEE PAGE 450

FOR TAX PURPOSES ONLY

FOR COMPLETE ENG DATA SEE
ORIGINAL DEDICATION PLAT IN
BOOK 62, PAGE 64 OF RECORDS.