

PART OF THE SW.1/4, OF SECTION 8, T.5N., R.2W., S.L.B. & M.  
**HAVEN LANDINGS SUBDIVISION**

IN WEST HAVEN CITY

TAXING UNIT: 278


SCALE 1" = 80'

SEE PAGE 48

\*FOR DETENTION BASIN  
 SEE DED PLAT

SEE PAGE 48

5100 WEST STREET

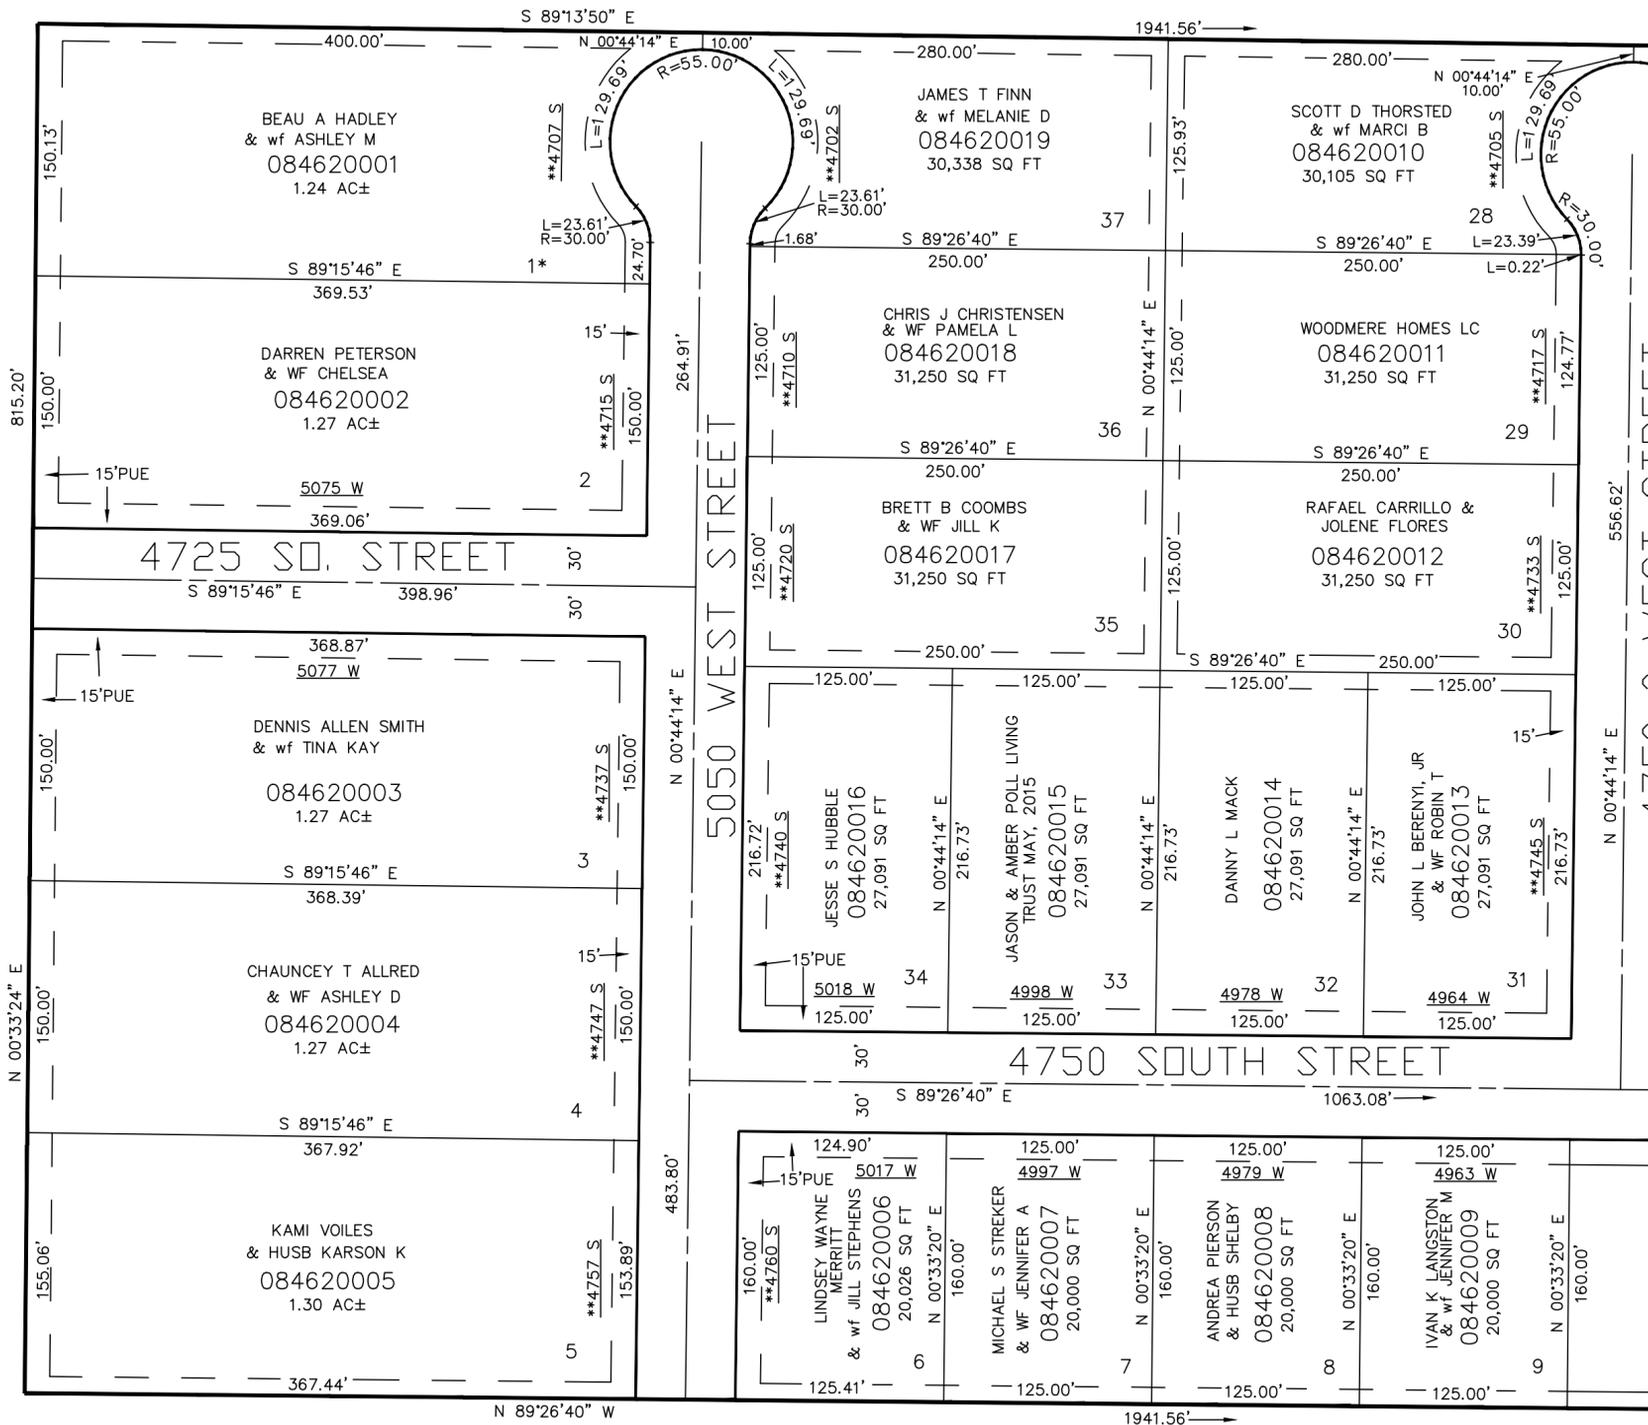

4750 ? WEST STREET

SEE PAGE 463

SEE PAGE 48

\*\*SEE ADDRESS CHANGE AFFT E#2318414

FOR COMPLETE ENG DATA SEE  
 ORIGINAL DEDICATION PLAT IN  
 BOOK 64, PAGE 25 OF RECORDS.

10' UTILITY & DRAINAGE EASEMENTS EACH  
 SIDE OF PROPERTY LINES AS INDICATED  
 BY DASHED LINES EXCEPT AS OTHERWISE  
 SHOWN.