

PART OF THE SW.1/4, OF SECTION 8, T.5N., R.2W., S.L.B. & M.


HAVEN LANDINGS SUBDIVISION

IN WEST HAVEN CITY

TAXING UNIT: 278

SCALE 1" = 80'

SEE PAGE 48

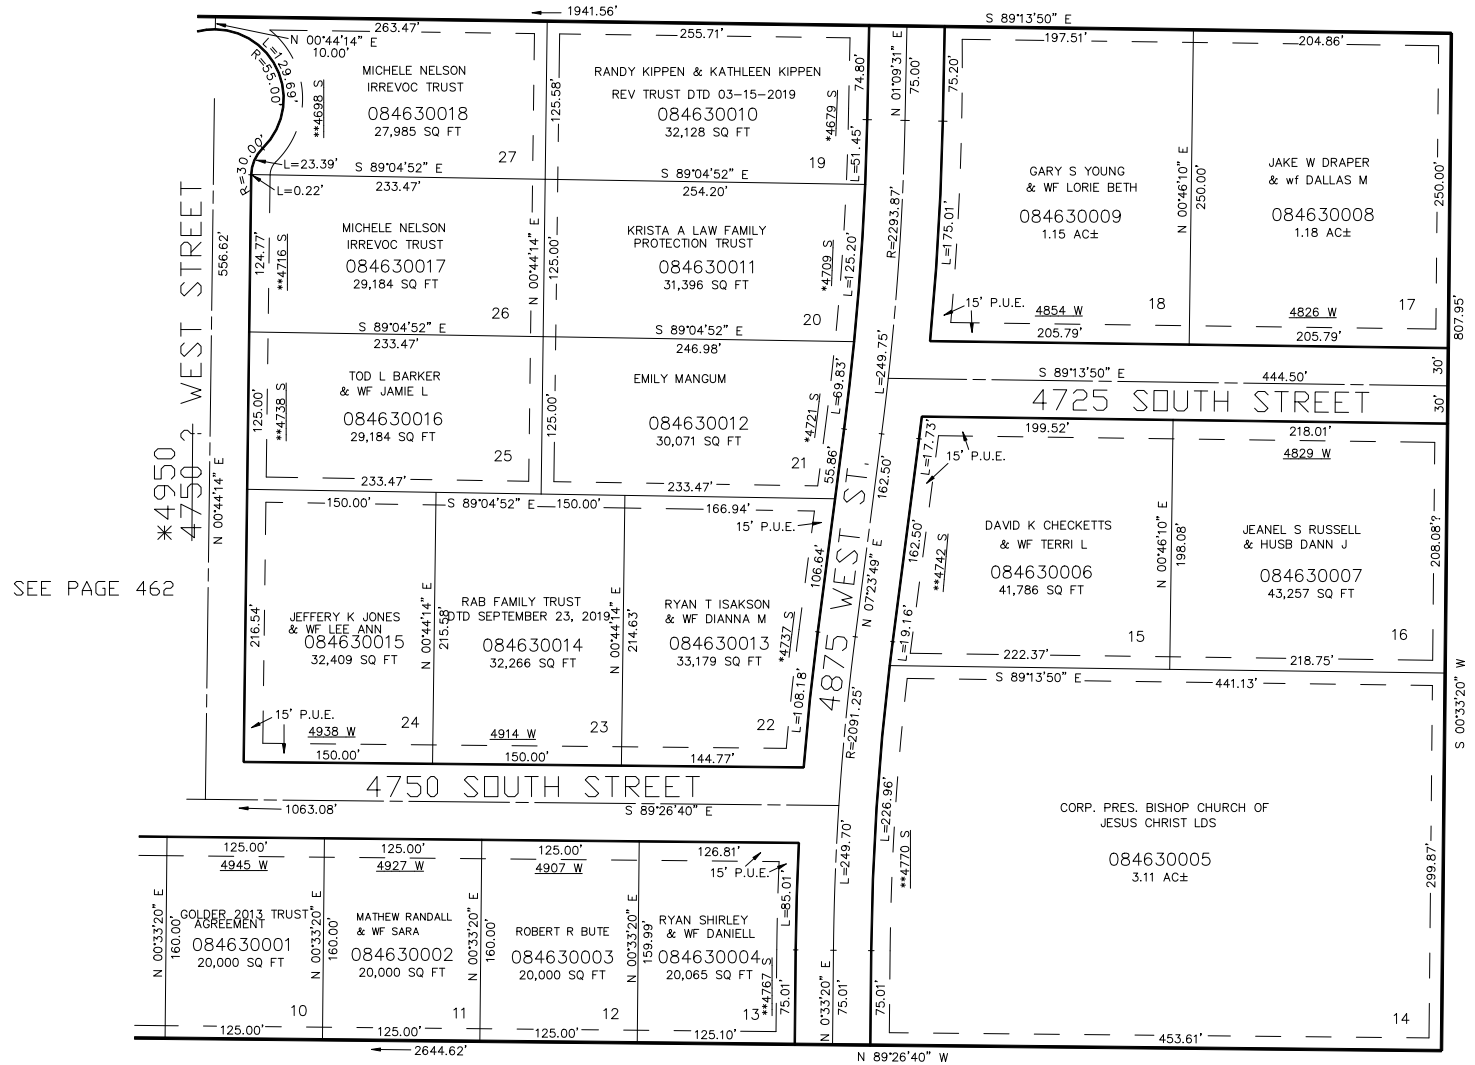

SEE PAGE 462

SEE PAGE 48

SEE PAGE 48

10' UTILITY & DRAINAGE EASEMENTS EACH SIDE OF PROPERTY LINES AS INDICATED BY DASHED LINES EXCEPT AS OTHERWISE SHOWN.

* FOR LOT AND STREET ADDRESS CHANGE SEE AFFIDAVIT (#E 2214036) 10-OCT-2006

FOR COMPLETE ENG DATA SEE ORIGINAL DEDICATION PLAT IN BOOK 64, PAGE 25 OF RECORDS.

**SEE ADDRESS CHANGE AFFT E#2318414

FOR TAX PURPOSES ONLY

BK 09-06