


PART OF THE S.E. 1/4 OF SECTION 9, T.5N., R.2W., S.L.B. & M.
BARLOW SUBDIVISION PHASE NO. 3

SEE PAGE 50-2 IN WEST HAVEN CITY SCALE 1" = 50'

TAXING UNIT: 324

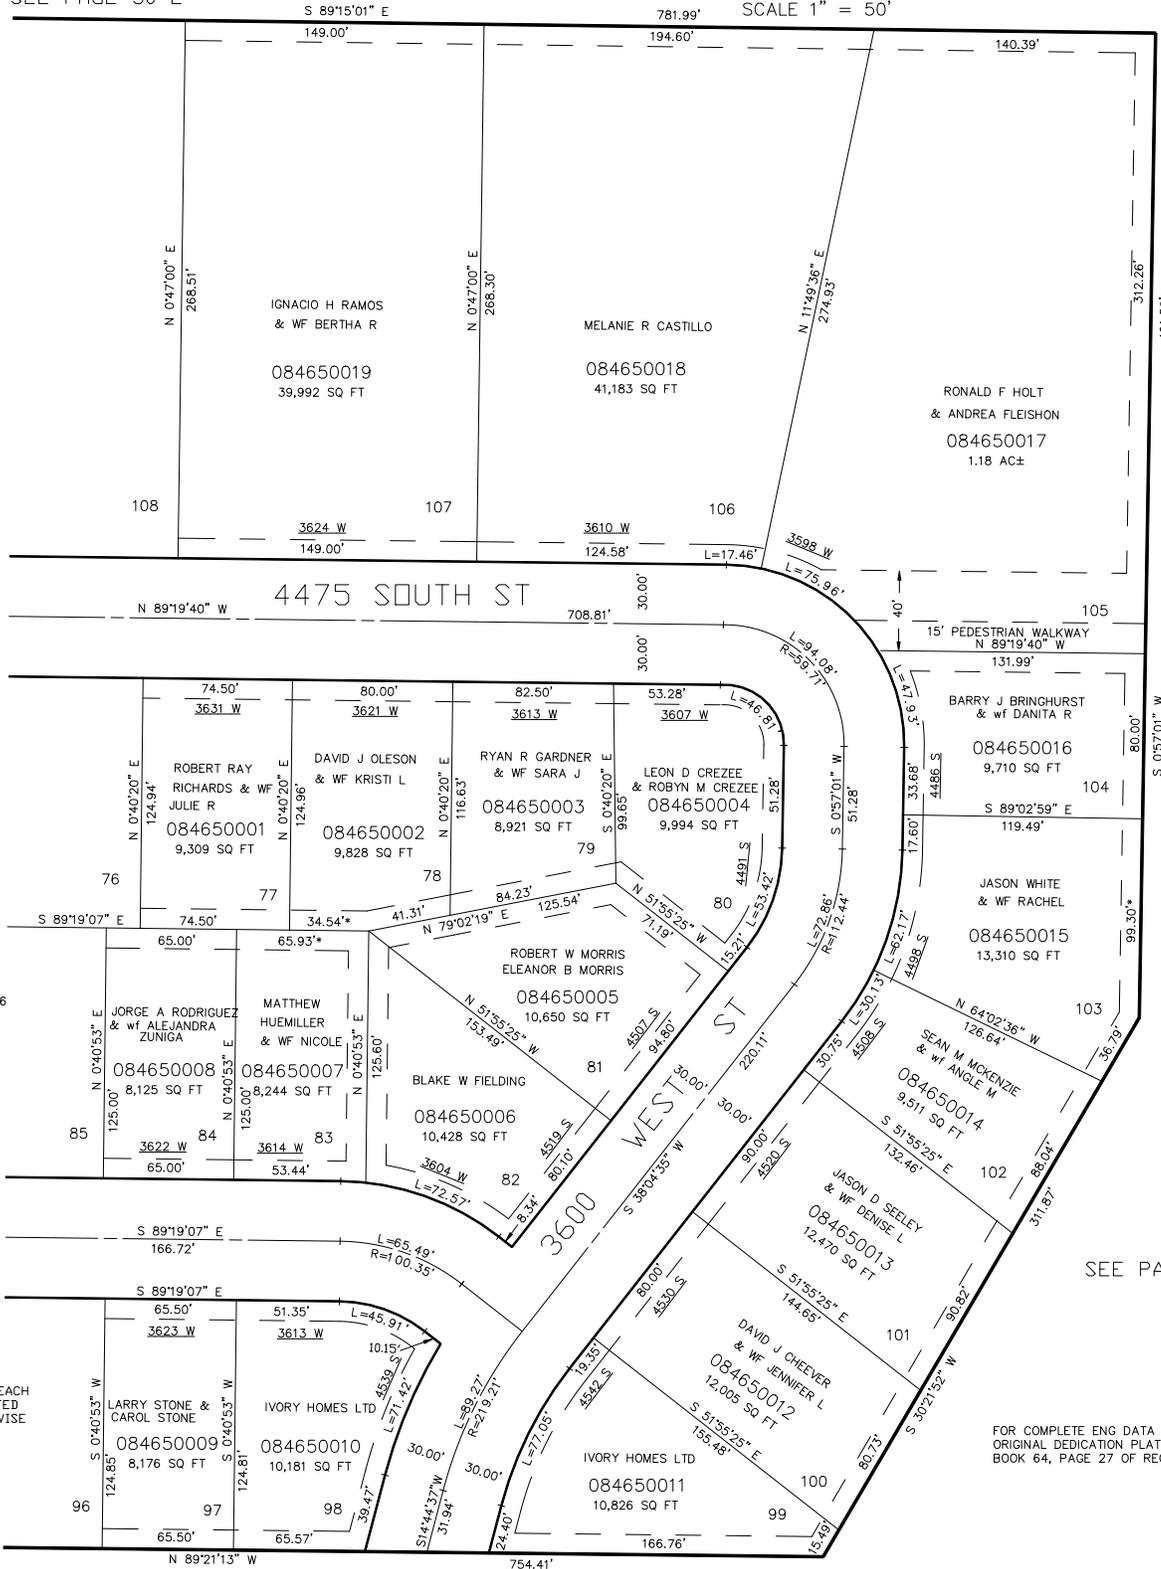

SEE PAGE 464

SEE PAGE 50-2

*CORRECTION AFFIDAVIT
 E#2218805 31-OCT-2006

SEE PAGE 50-2

10' UTILITY & DRAINAGE EASEMENTS EACH
 SIDE OF PROPERTY LINES AS INDICATED
 BY DASHED LINES EXCEPT AS OTHERWISE

FOR COMPLETE ENG DATA SEE
 ORIGINAL DEDICATION PLAT IN
 BOOK 64, PAGE 27 OF RECORDS.