


PART OF THE S.E. 1/4 OF SECTION 9, T.5N., R.2W., S.L.B. & M.  
**BARLOW SUBDIVISION PHASE NO. 3**

SEE PAGE 50-2 IN WEST HAVEN CITY SCALE 1" = 50'

TAXING UNIT: 324

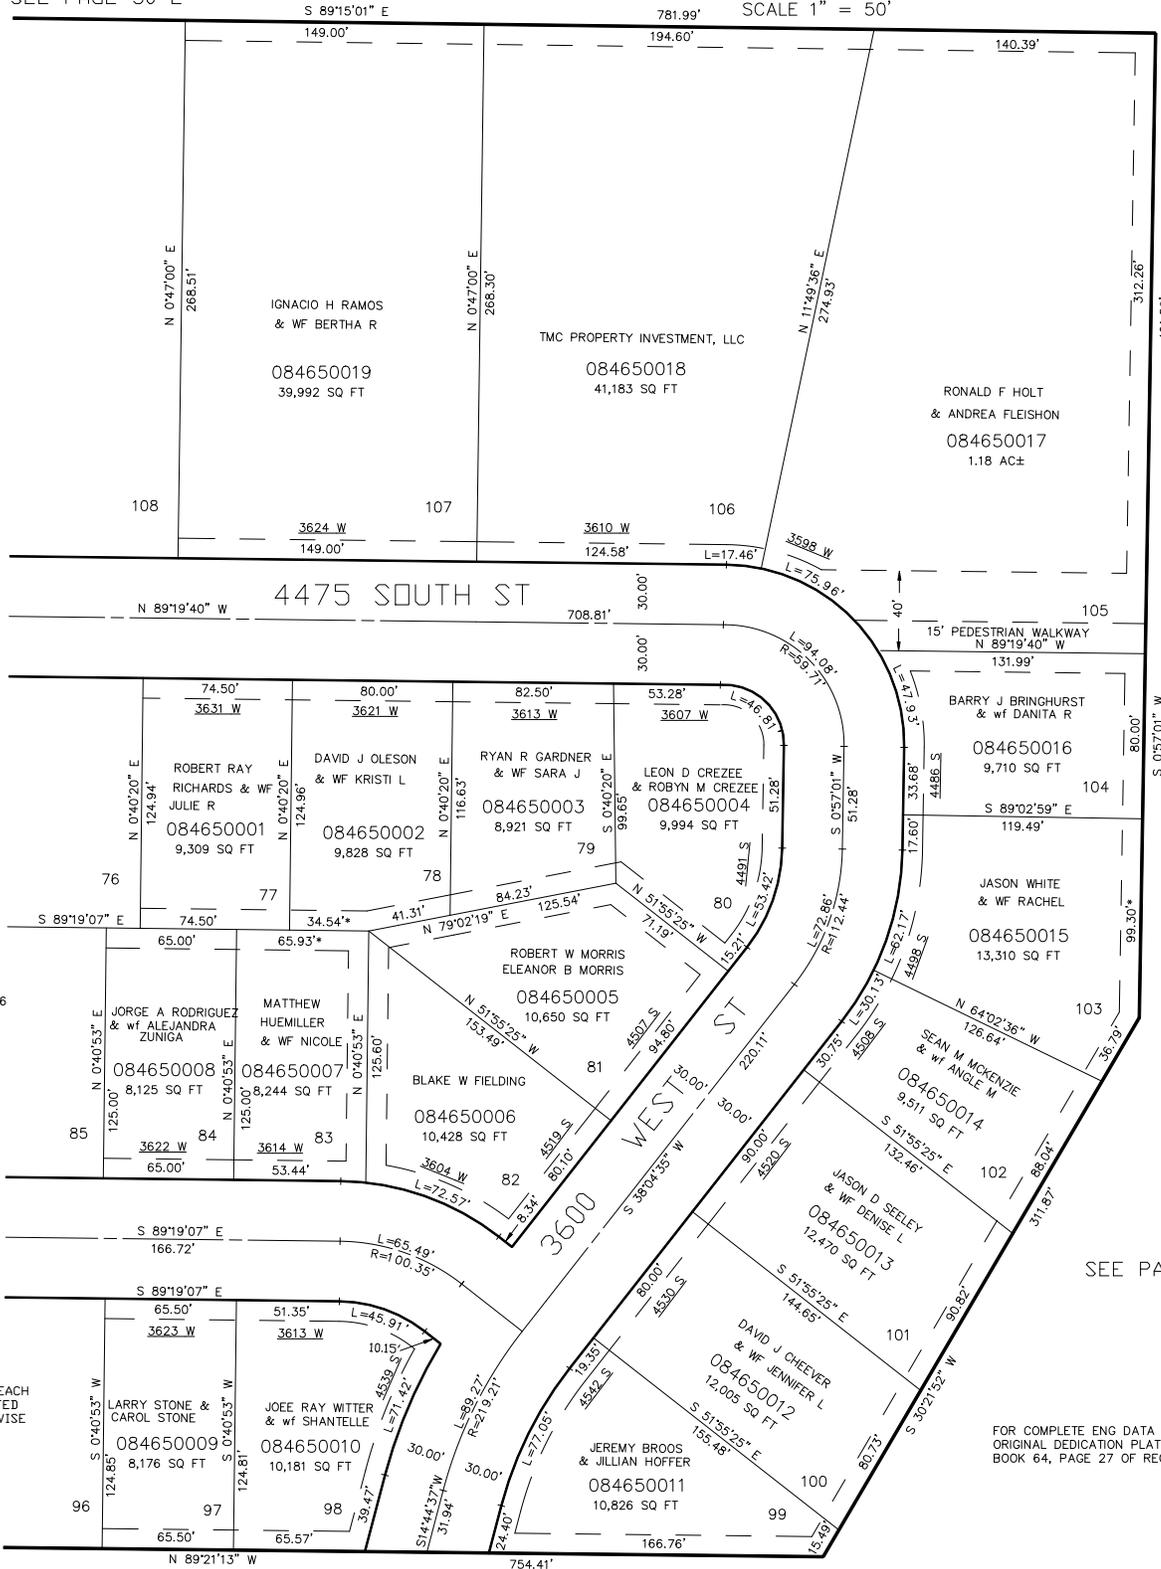

SEE PAGE 464

\*CORRECTION AFFIDAVIT E#2218805 31-OCT-2006

10' UTILITY & DRAINAGE EASEMENTS EACH SIDE OF PROPERTY LINES AS INDICATED BY DASHED LINES EXCEPT AS OTHERWISE

FOR COMPLETE ENG DATA SEE ORIGINAL DEDICATION PLAT IN BOOK 64, PAGE 27 OF RECORDS.

SEE PAGE 50-2

SEE PAGE 50-2