

PART OF THE S.E. 1/4 OF SECTION 9, T.5N., R.2W., S.L.B. & M.

BARLOW SUBDIVISION PHASE NO. 3

IN WEST HAVEN CITY SCALE 1" = 50'

SEE PAGE 50-2


TAXING UNIT: 324

SEE PAGE 464

SEE PAGE 50-2

SEE PAGE 50-2

LK-09-2006

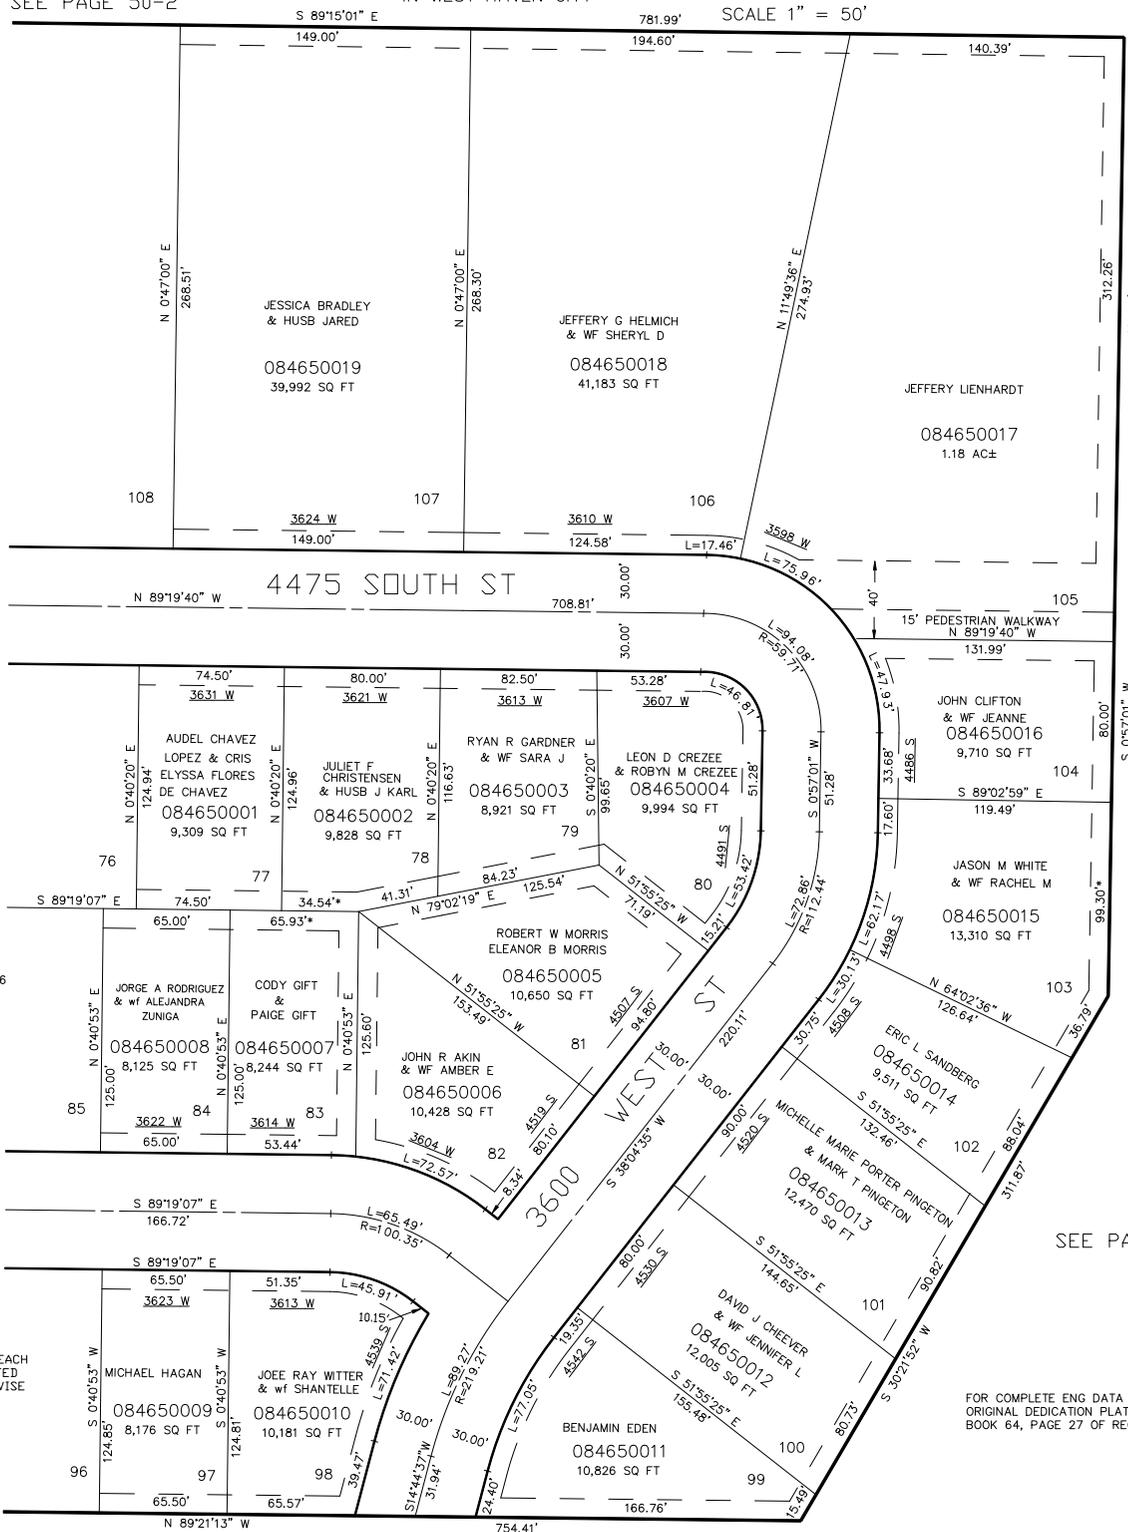

\*CORRECTION AFFIDAVIT E#2218805 31-OCT-2006

10' UTILITY & DRAINAGE EASEMENTS EACH SIDE OF PROPERTY LINES AS INDICATED BY DASHED LINES EXCEPT AS OTHERWISE

FOR COMPLETE ENG DATA SEE ORIGINAL DEDICATION PLAT IN BOOK 64, PAGE 27 OF RECORDS.