

PART OF THE S.E. 1/4 OF SECTION 9, T.5N., R.2W., S.L.B. & M.

465

BARLOW SUBDIVISION PHASE NO. 3

SEE PAGE 50-2

IN WEST HAVEN CITY

SCALE 1" = 50'


TAXING UNIT: 324

SEE PAGE 464

*CORRECTION AFFIDAVIT
E#2218805 31-OCT-2006

10' UTILITY & DRAINAGE EASEMENTS EACH
SIDE OF PROPERTY LINES AS INDICATED
BY DASHED LINES EXCEPT AS OTHERWISE

08

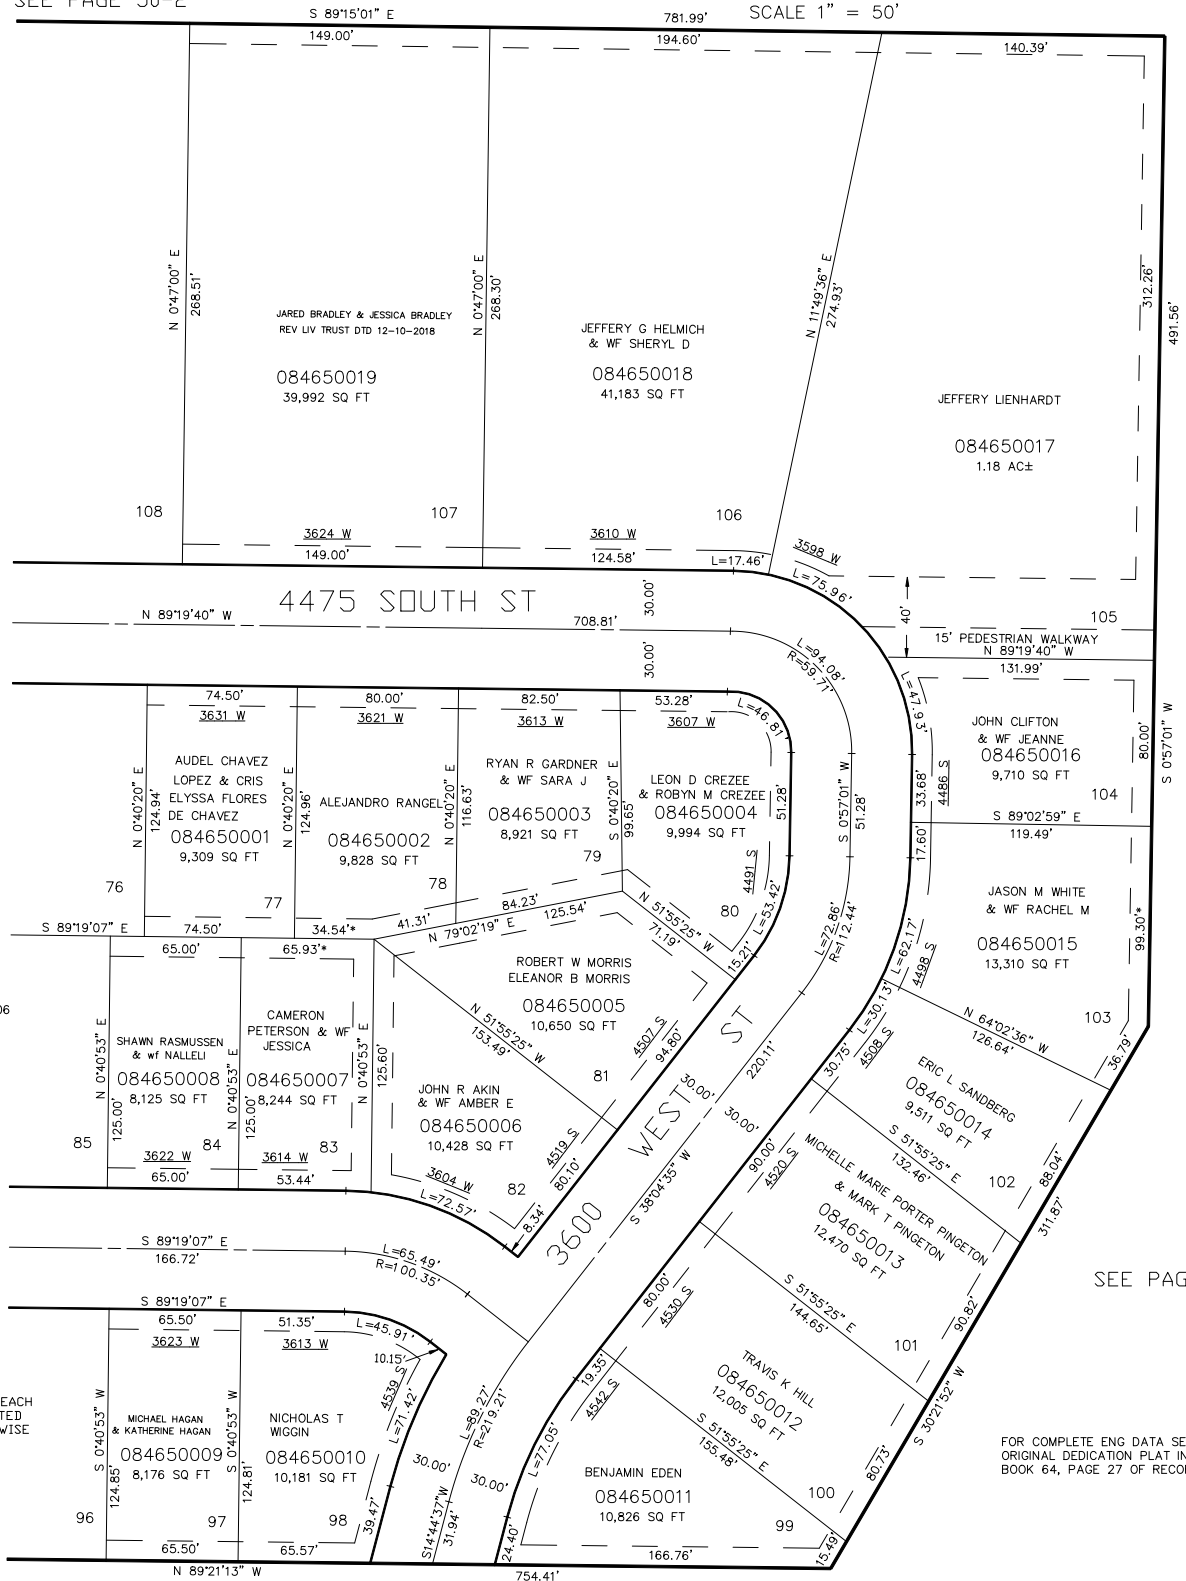

SEE PAGE 50-2

SEE PAGE 50-2

FOR COMPLETE ENG DATA SEE
ORIGINAL DEDICATION PLAT IN
BOOK 64, PAGE 27 OF RECORDS.

LK-09-2006