

PART OF THE S.E. 1/4 OF SECTION 9, T.5N., R.2W., S.L.B. & M.

465

BARLOW SUBDIVISION PHASE NO. 3

SEE PAGE 50-2

IN WEST HAVEN CITY

SCALE 1" = 50'


TAXING UNIT: 324

SEE PAGE 464

*CORRECTION AFFIDAVIT
E#2218805 31-OCT-2006

10' UTILITY & DRAINAGE EASEMENTS EACH
SIDE OF PROPERTY LINES AS INDICATED
BY DASHED LINES EXCEPT AS OTHERWISE

08

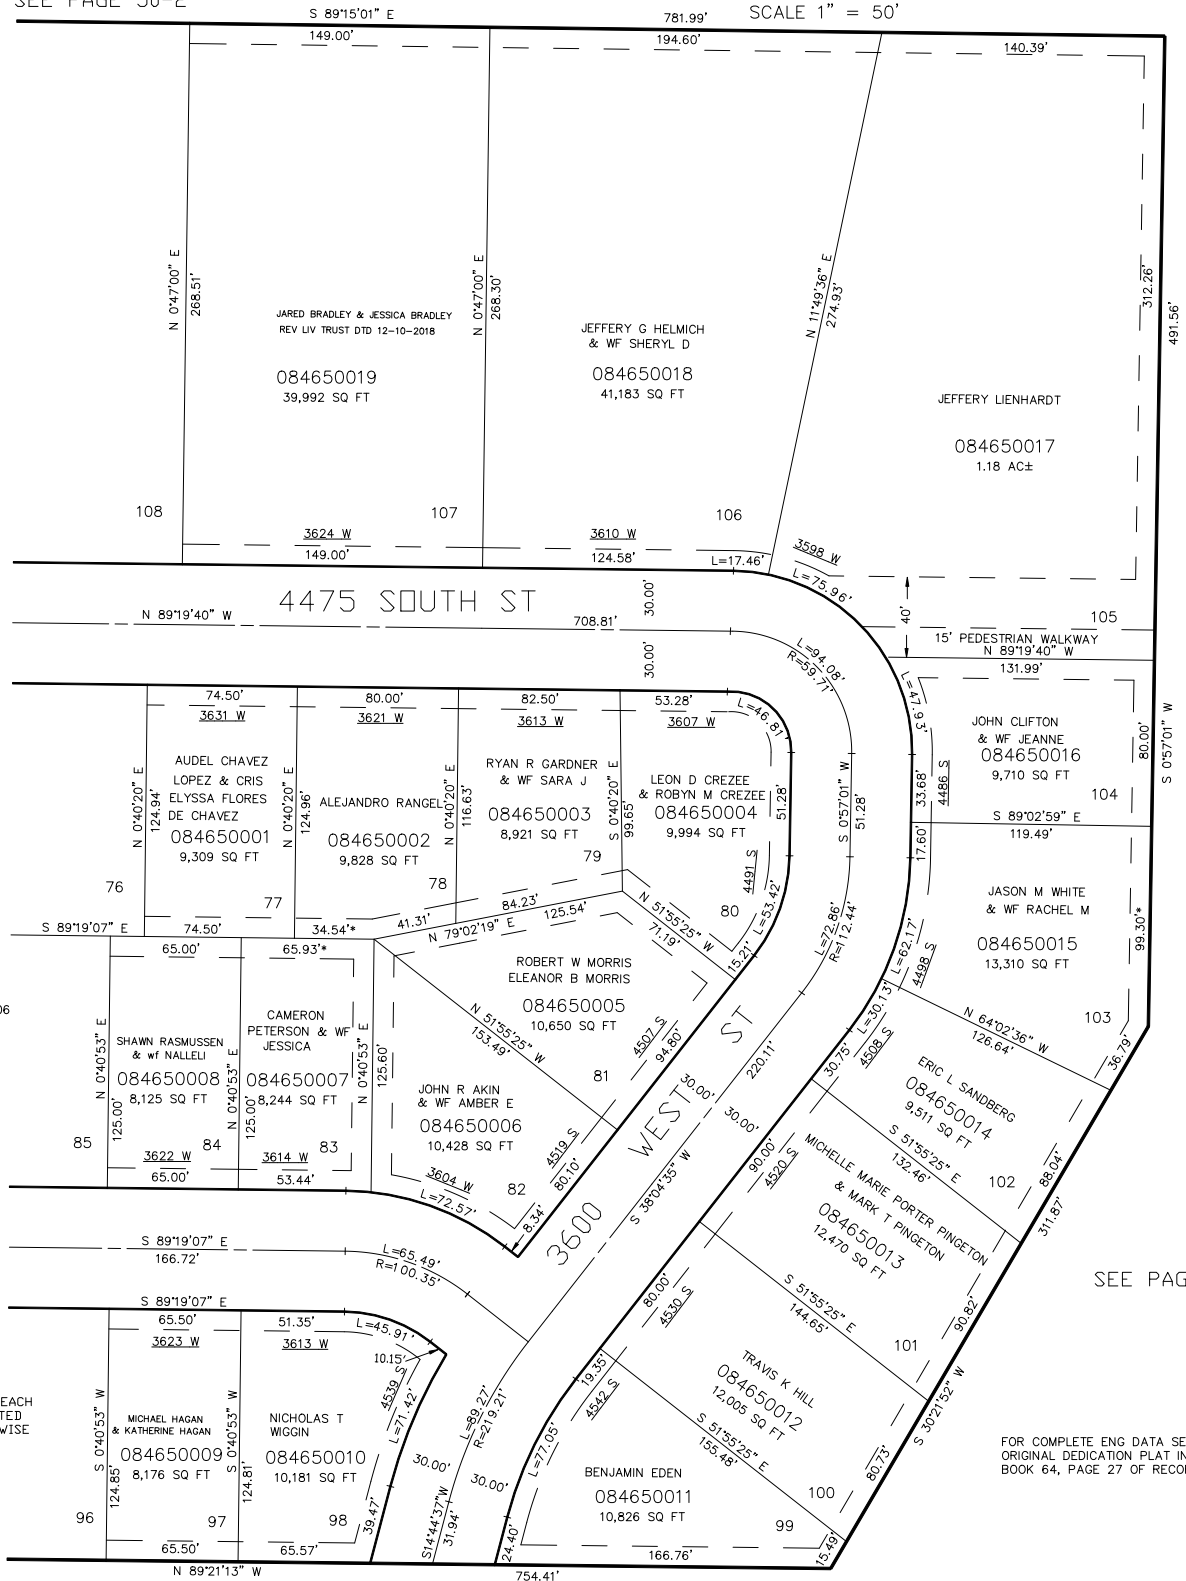

FOR COMPLETE ENG DATA SEE
ORIGINAL DEDICATION PLAT IN
BOOK 64, PAGE 27 OF RECORDS.

SEE PAGE 50-2

SEE PAGE 50-2

LK-09-2006