

PART OF THE SE 1/4, OF SECTION 5, T.5N., R.2W., S.L.B. & M.
JONI ACRES SUB

IN WEST HAVEN CITY


TAXING UNIT: 278

SCALE 1" = 100'

SEE PAGE 37

SEE PAGE 37

SEE PAGE 37

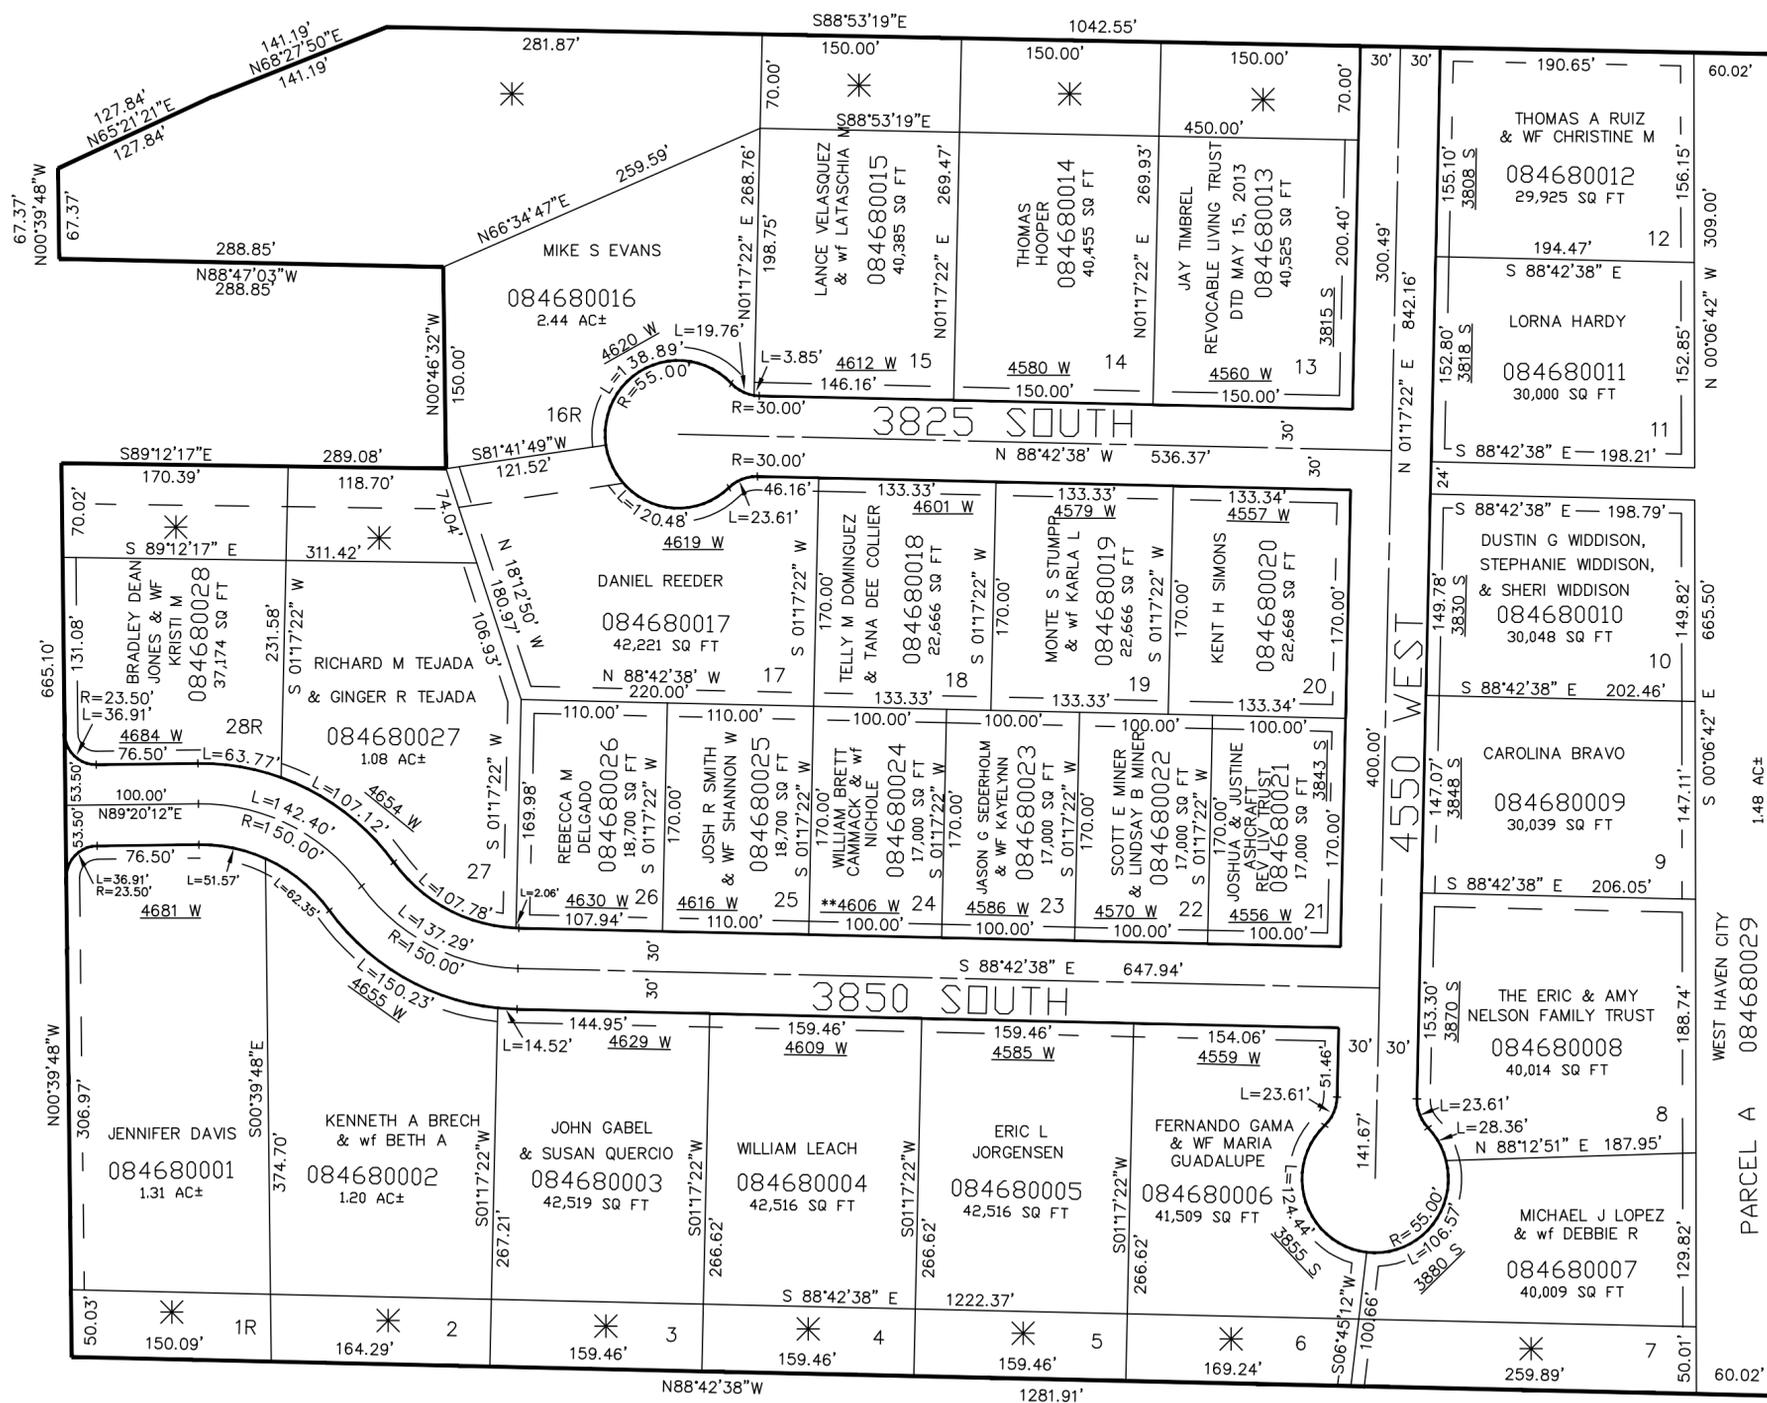

SEE PAGE 37

**SEE ADDRESS CHG
 E#2276875

10' UTILITY & DRAINAGE EASEMENTS EACH
 SIDE OF PROPERTY LINES AS INDICATED
 BY DASHED LINES EXCEPT AS OTHERWISE
 SHOWN.

* SEE ORIGINAL DEDICATION PLAT
 FOR RESERVED OPEN SPACE

FOR COMPLETE ENG DATA SEE
 ORIGINAL DEDICATION PLAT IN
 BOOK 64, PAGE 50 OF RECORDS.