

PART OF THE SE 1/4, OF SECTION 5, T.5N., R.2W., S.L.B. & M.


JONI ACRES SUB

IN WEST HAVEN CITY

TAXING UNIT: 278

SCALE 1" = 100'

SEE PAGE 37

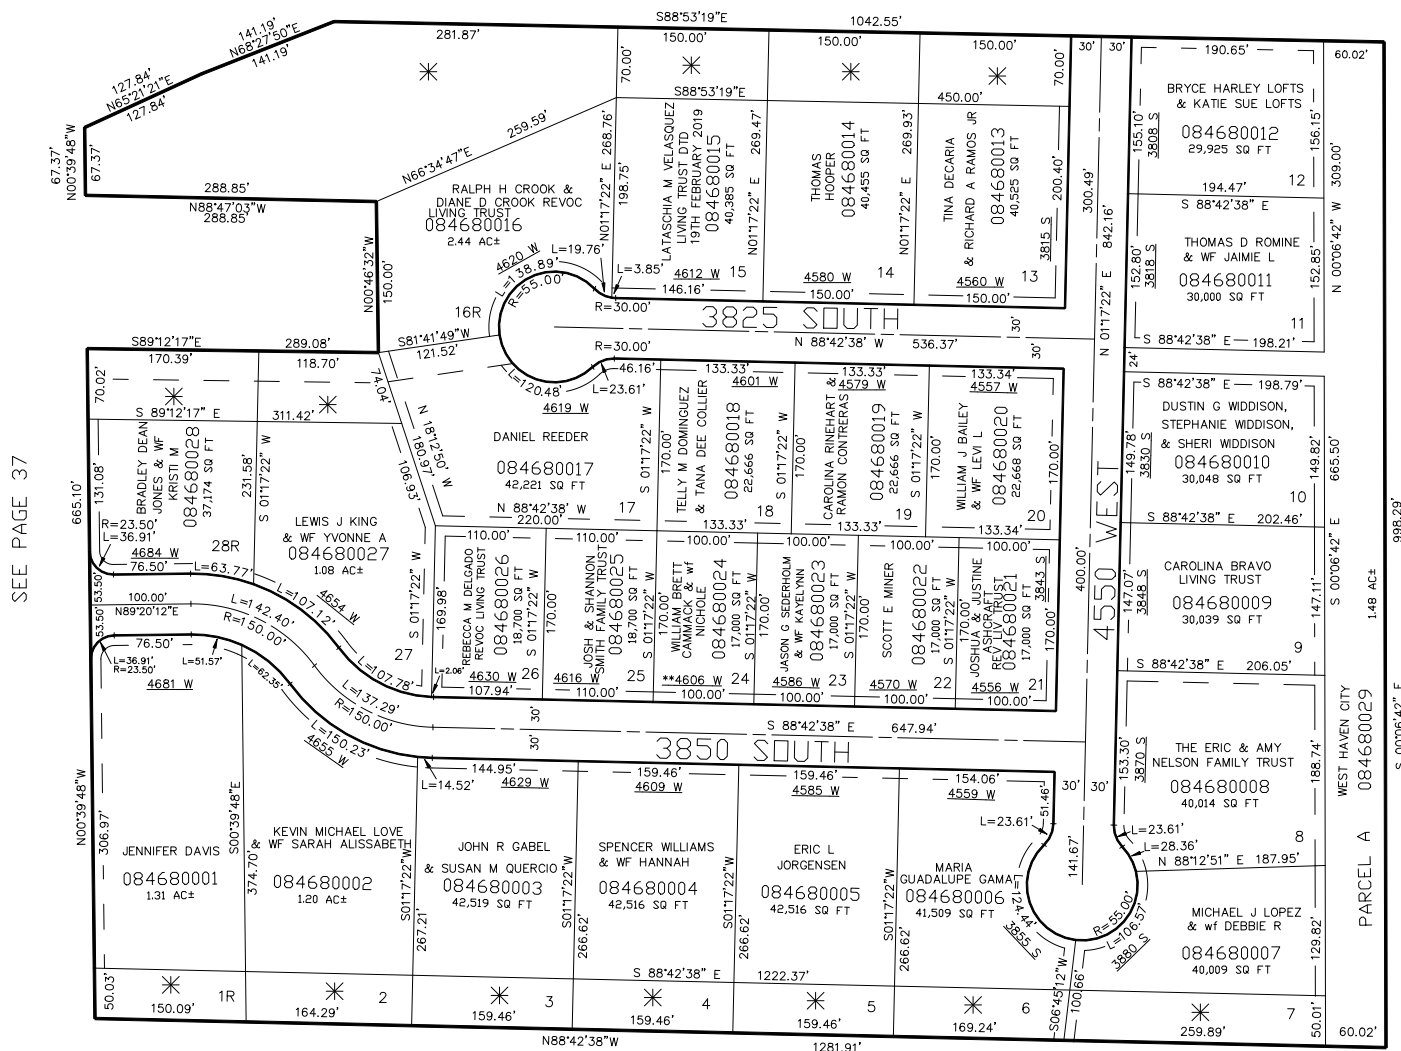

SEE PAGE 37

SEE PAGE 37

SEE PAGE 37

**SEE ADDRESS CHG
E#227687510' UTILITY & DRAINAGE EASEMENTS EACH
SIDE OF PROPERTY LINES AS INDICATED
BY DASHED LINES EXCEPT AS OTHERWISE
SHOWN.* SEE ORIGINAL DEDICATION PLAT
FOR RESERVED OPEN SPACEFOR COMPLETE ENG DATA SEE
ORIGINAL DEDICATION PLAT IN
BOOK 64, PAGE 50 OF RECORDS.

FOR TAX PURPOSES ONLY

KST 10-06