


PART OF THE SE.1/4, OF SECTION 9, T.5N., R.2W., S.L.B. & M.
BARLOW SUBDIVISION PHASE No. 4

IN WEST HAVEN CITY

TAXING UNIT: 324

SCALE 1" = 50'

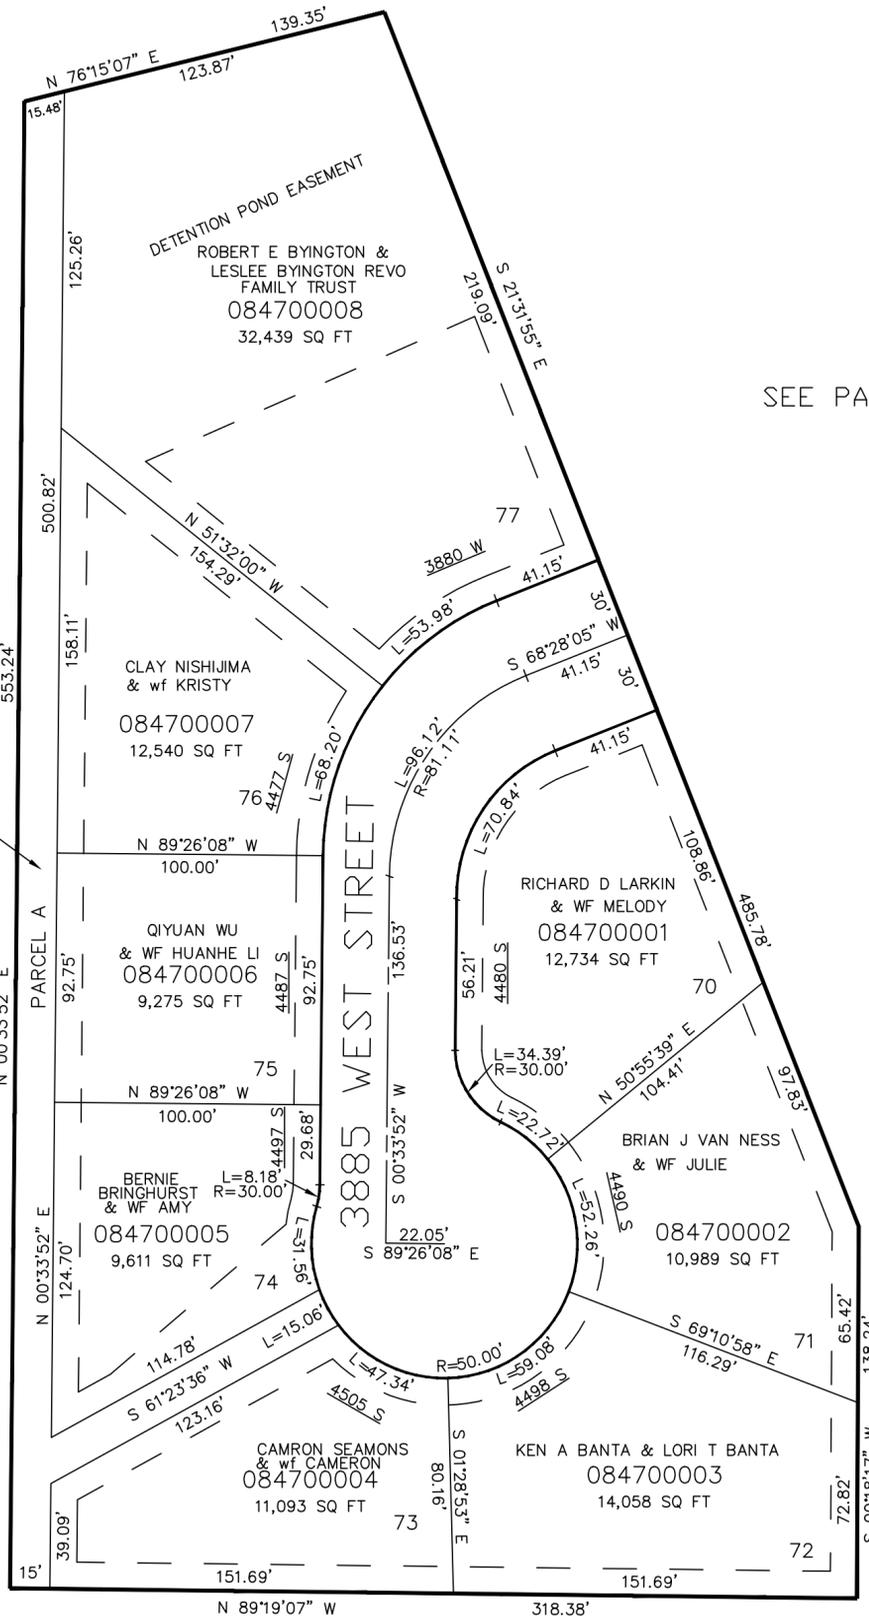

SEE PAGE 383

SEE PAGE 50-3

IVORY HOMES
 084700009
 10,106 SQ FT

10' UTILITY & DRAINAGE EASEMENTS EACH
 SIDE OF PROPERTY LINES AS INDICATED
 BY DASHED LINES EXCEPT AS OTHERWISE
 SHOWN.

FOR COMPLETE ENG DATA SEE
 ORIGINAL DEDICATION PLAT IN
 BOOK 64, PAGE 74 OF RECORDS.

SEE PAGE 50-2