

PART OF THE NW.1/4, OF SECTION 8, T.5N., R.2W., S.L.B. & M.  
FAIR GROVE ESTATES PHASE 4


IN WEST HAVEN CITY

TAXING UNIT: 278

SCALE 1" = 80'

SEE PAGE 48

\*FOR 24.00' WILSON  
IRRIGATION DITCH ESMT  
SEE DEDICATION PLAT

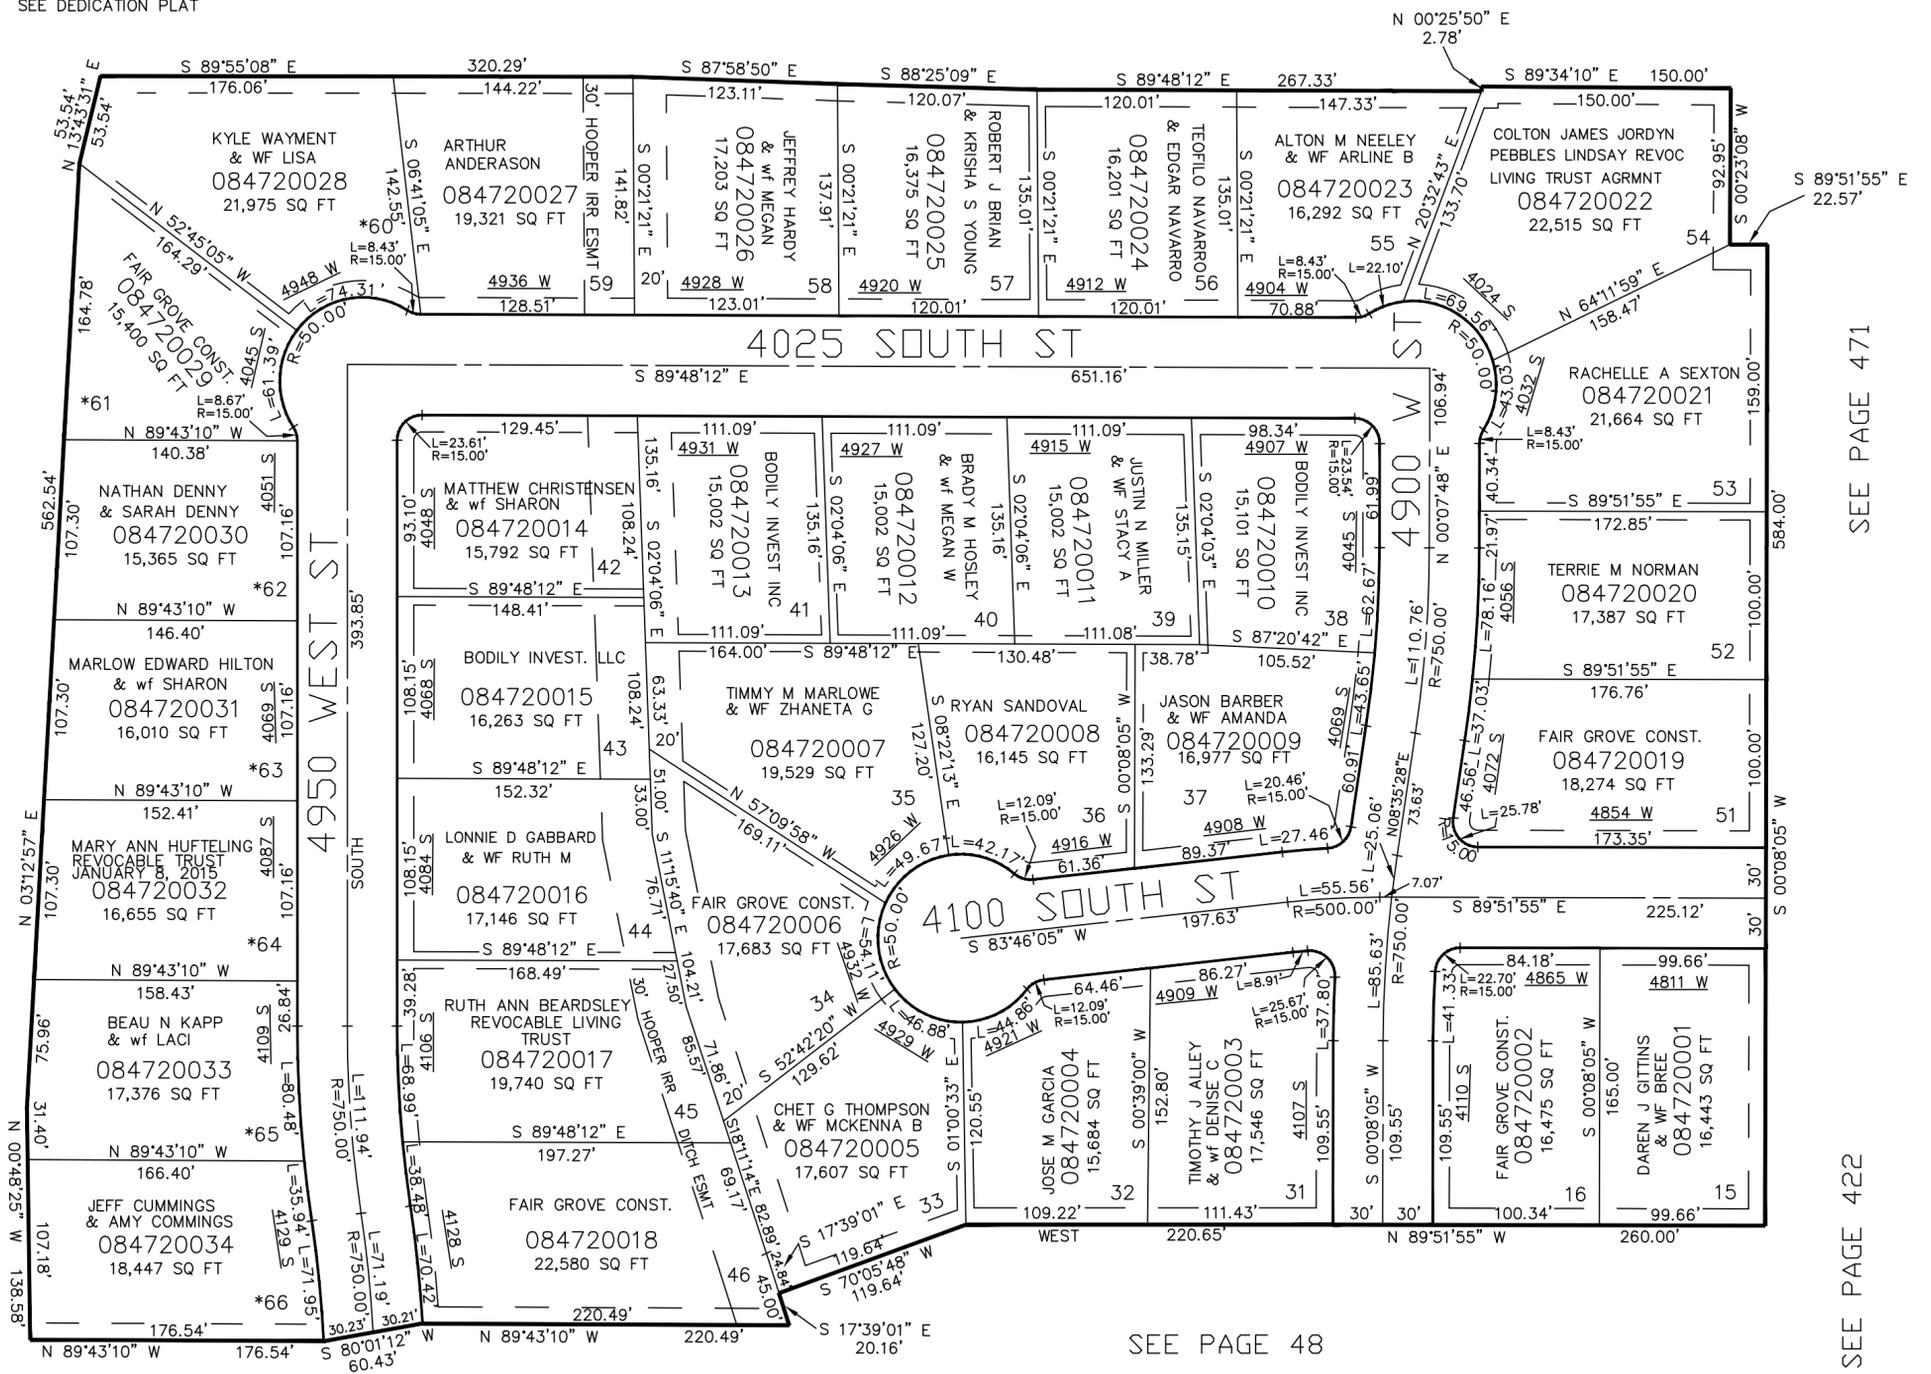

SEE PAGE 471

SEE PAGE 422

SEE PAGE 48

FOR COMPLETE ENG DATA SEE ORIGINAL DEDICATION PLAT IN BOOK 64, PAGE 76 OF RECORDS.

10' UTILITY & DRAINAGE EASEMENTS EACH SIDE OF PROPERTY LINES AS INDICATED BY DASHED LINES EXCEPT AS OTHERWISE SHOWN.