

PART OF THE NW.1/4, OF SECTION 8, T.5N., R.2W., S.L.B. & M.
FAIR GROVE ESTATES PHASE 4

IN WEST HAVEN CITY

TAXING UNIT: 278

SCALE 1" = 80'


SEE PAGE 48

*FOR 24.00' WILSON
 IRRIGATION DITCH ESMT
 SEE DEDICATION PLAT

SEE PAGE 441

SEE PAGE 471

SEE PAGE 422

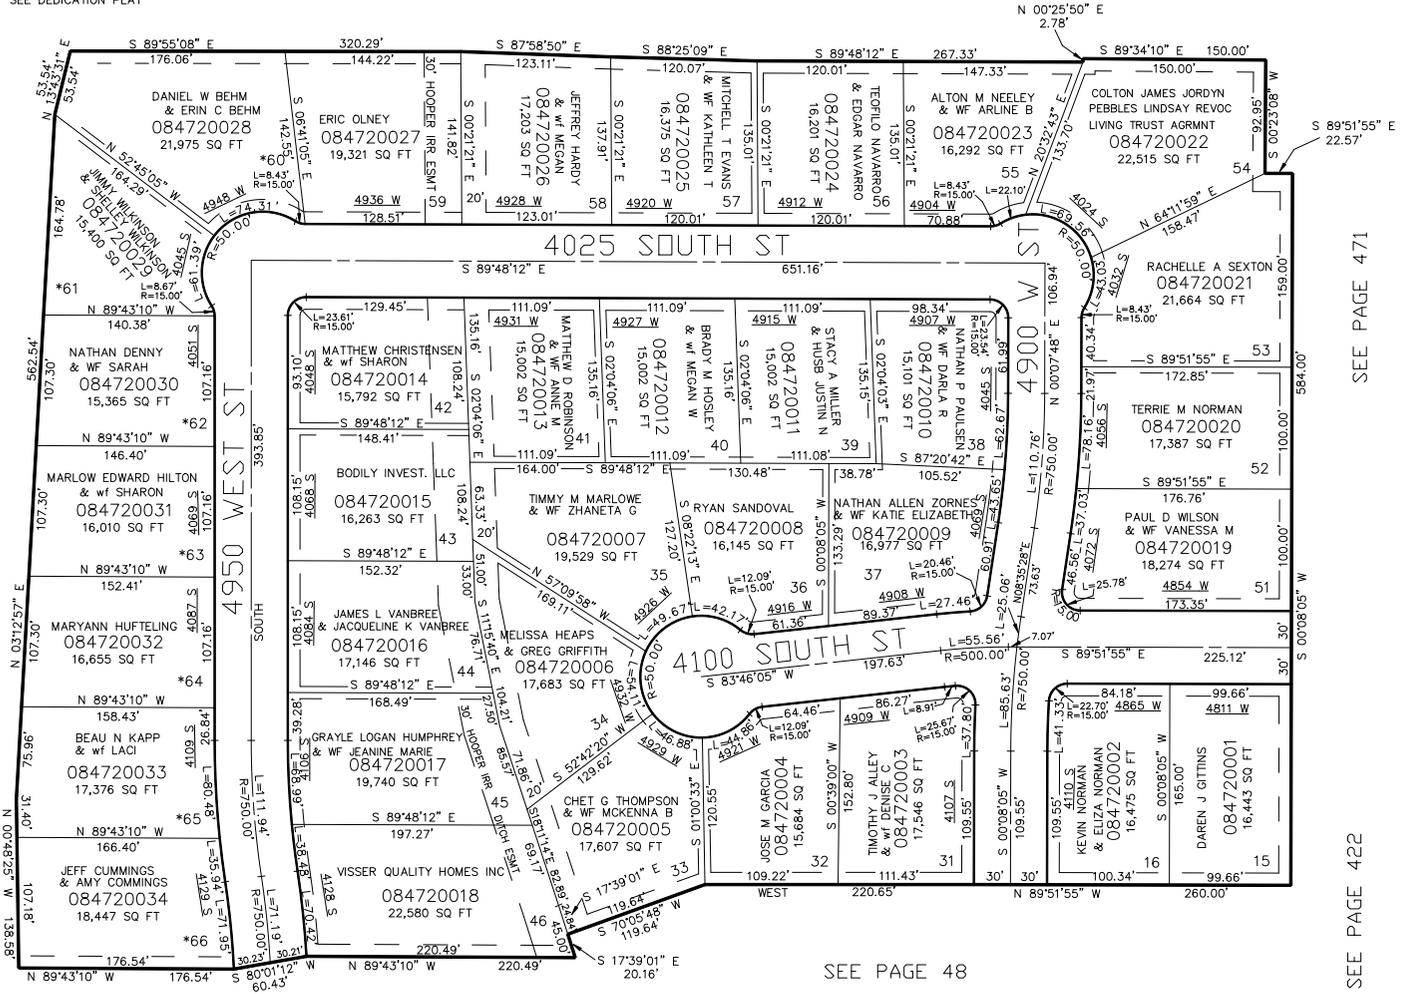

SEE PAGE 48

FOR COMPLETE ENG DATA SEE
 ORIGINAL DEDICATION PLAT IN
 BOOK 64, PAGE 76 OF RECORDS.

10' UTILITY & DRAINAGE EASEMENTS EACH
 SIDE OF PROPERTY LINES AS INDICATED
 BY DASHED LINES EXCEPT AS OTHERWISE
 SHOWN.