

PART OF THE NW.1/4, OF SECTION 8, T.5N., R.2W., S.L.B. & M.

472

FAIR GROVE ESTATES PHASE 4


IN WEST HAVEN CITY

TAXING UNIT: 278

SCALE 1" = 80'

SEE PAGE 48

*FOR 24.00' WILSON
IRRIGATION DITCH ESMT
SEE DEDICATION PLAT

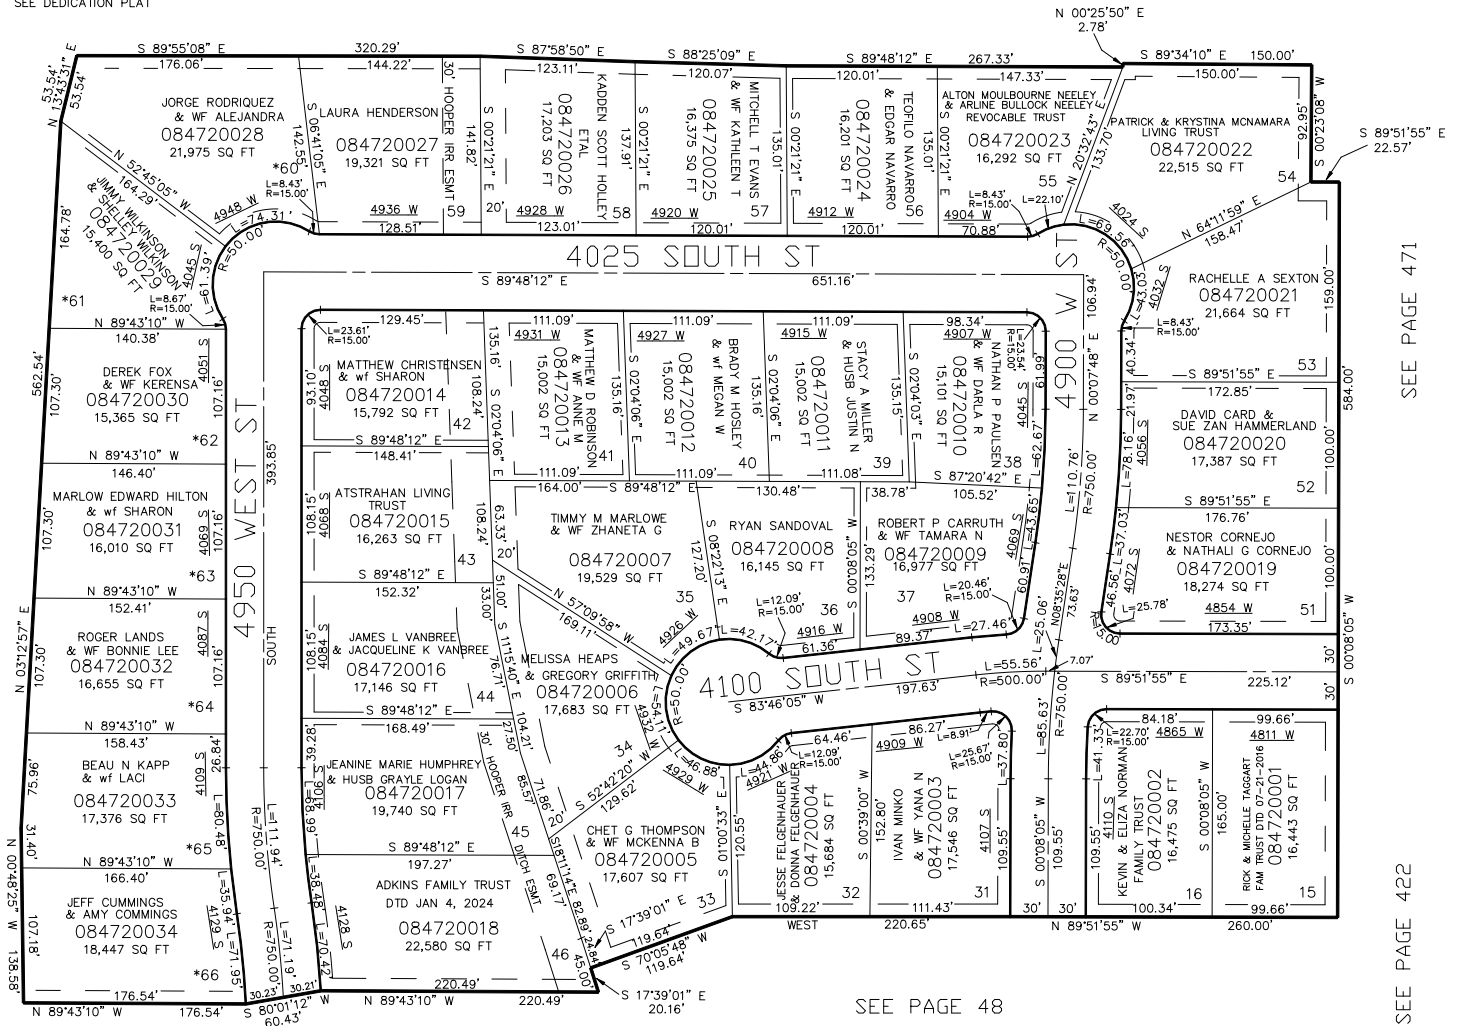

FOR COMPLETE ENG DATA SEE
ORIGINAL DEDICATION PLAT IN
BOOK 64, PAGE 76 OF RECORDS.

10' UTILITY & DRAINAGE EASEMENTS EACH
SIDE OF PROPERTY LINES AS INDICATED
BY DASHED LINES EXCEPT AS OTHERWISE
SHOWN.

FOR TAX PURPOSES ONLY

BK 12-06