


PART OF THE NW.1/4, OF SECTION 10, T.5N., R.2W., S.L.B. & M.
WEST HAVEN ROSEWOOD ESTATES PHASE 2

IN WEST HAVEN CITY

TAXING UNIT: 324

SCALE 1" = 80'

SEE PAGE 51

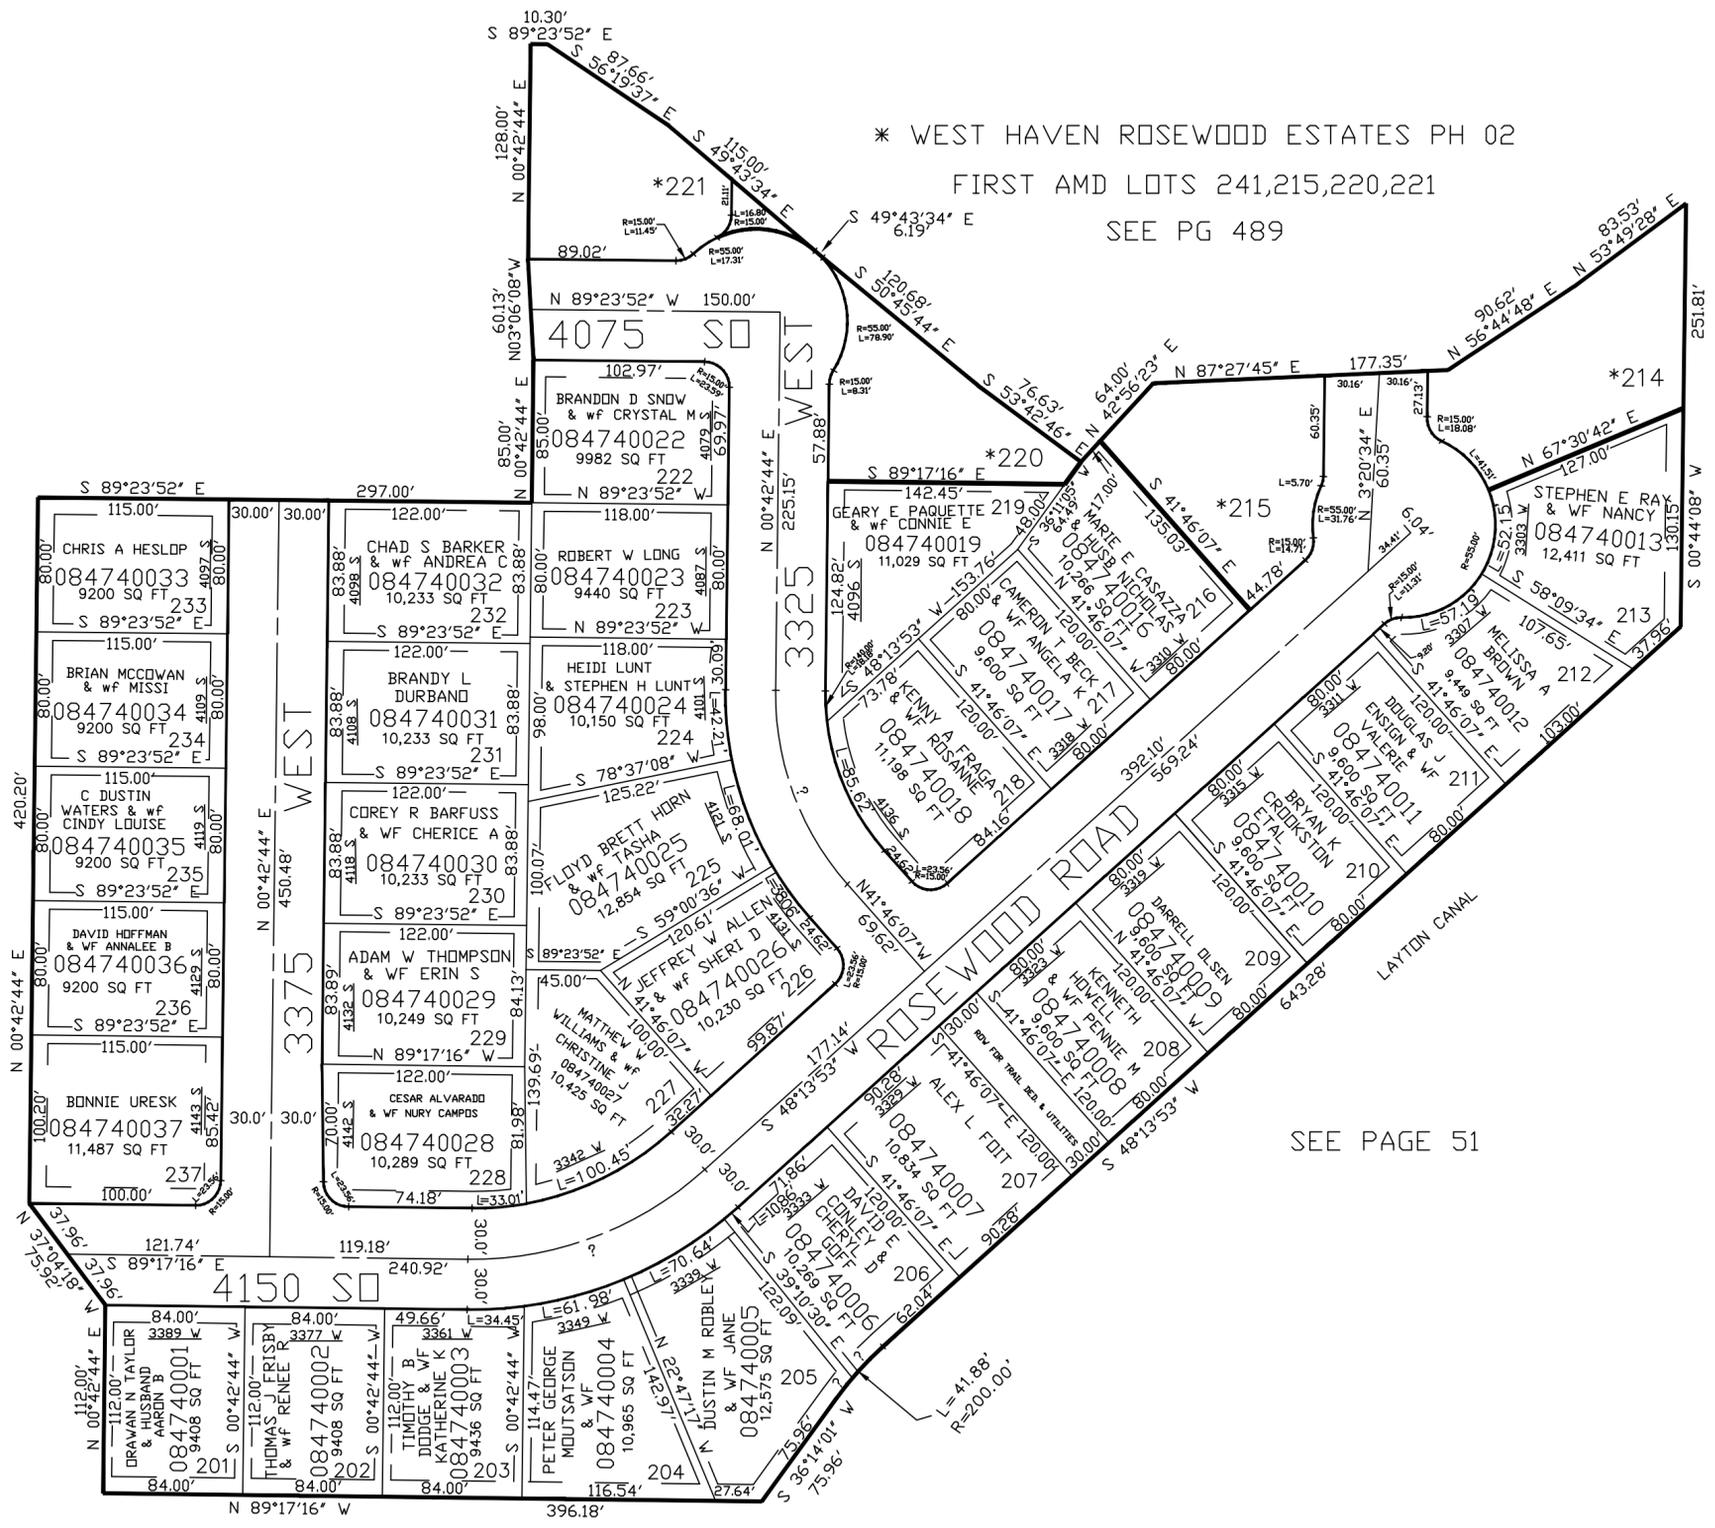

SEE PAGES 452 & 453

SEE PAGE 51

SEE PAGE 51

10' UTILITY & DRAINAGE EASEMENTS EACH
ON FRONT LOT LINES AND BOUNDARY LINES,
7.50' UTILITY & DRAINAGE EASEMENTS EACH
ON INTERIOR REAR LOT LINES, AND
5.00' UTILITY & DRAINAGE EASEMENTS EACH
ON INTERIOR LOT LINES. SHOWN AS DASHED LINES

FOR COMPLETE ENG DATA SEE
ORIGINAL DEDICATION PLAT IN
BOOK 64, PAGE 97 OF RECORDS.