

PART OF THE N.1/2, OF SECTION 10, T.5N., R.2W., S.L.B. & M.
WEST HAVEN WAL-MART SUBDIVISION

IN WEST HAVEN CITY

TAXING UNIT: 215, 283, 370


SCALE 1" = 200'

4000 STREET

SEE PAGE 51

SEE 080510221

SEE PAGE 51

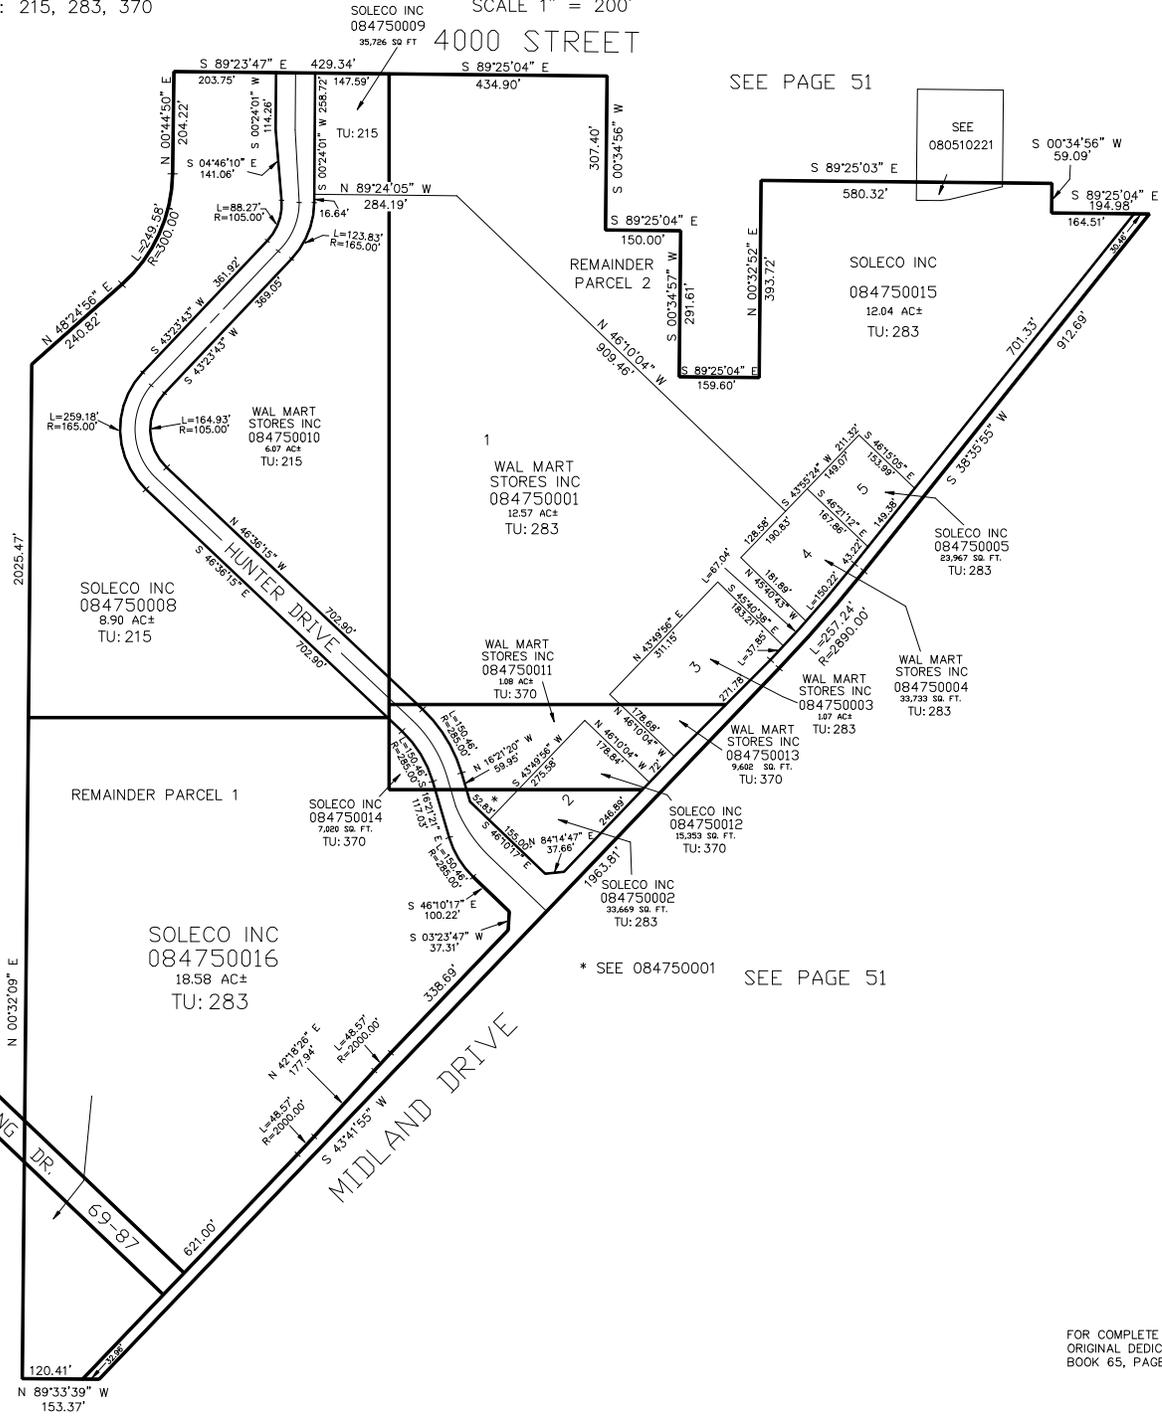

REMAINDER PARCEL 1

* SEE 084750001 SEE PAGE 51

FOR COMPLETE ENG DATA SEE ORIGINAL DEDICATION PLAT IN BOOK 65, PAGE 32 TO 35 OF RECORDS.

10' UTILITY & DRAINAGE EASEMENTS EACH SIDE OF PROPERTY LINES AS INDICATED BY DASHED LINES EXCEPT AS OTHERWISE SHOWN.