

PART OF THE NE.1/4, OF SECTION 5, T.5N., R.2W., S.L.B. & M.
CHARLES GREEN SUBDIVISION PHASE 1


IN WEST HAVEN CITY

TAXING UNIT: 281, 291

SCALE 1" = 100'

SEE PAGE 476

4700 WEST STREET

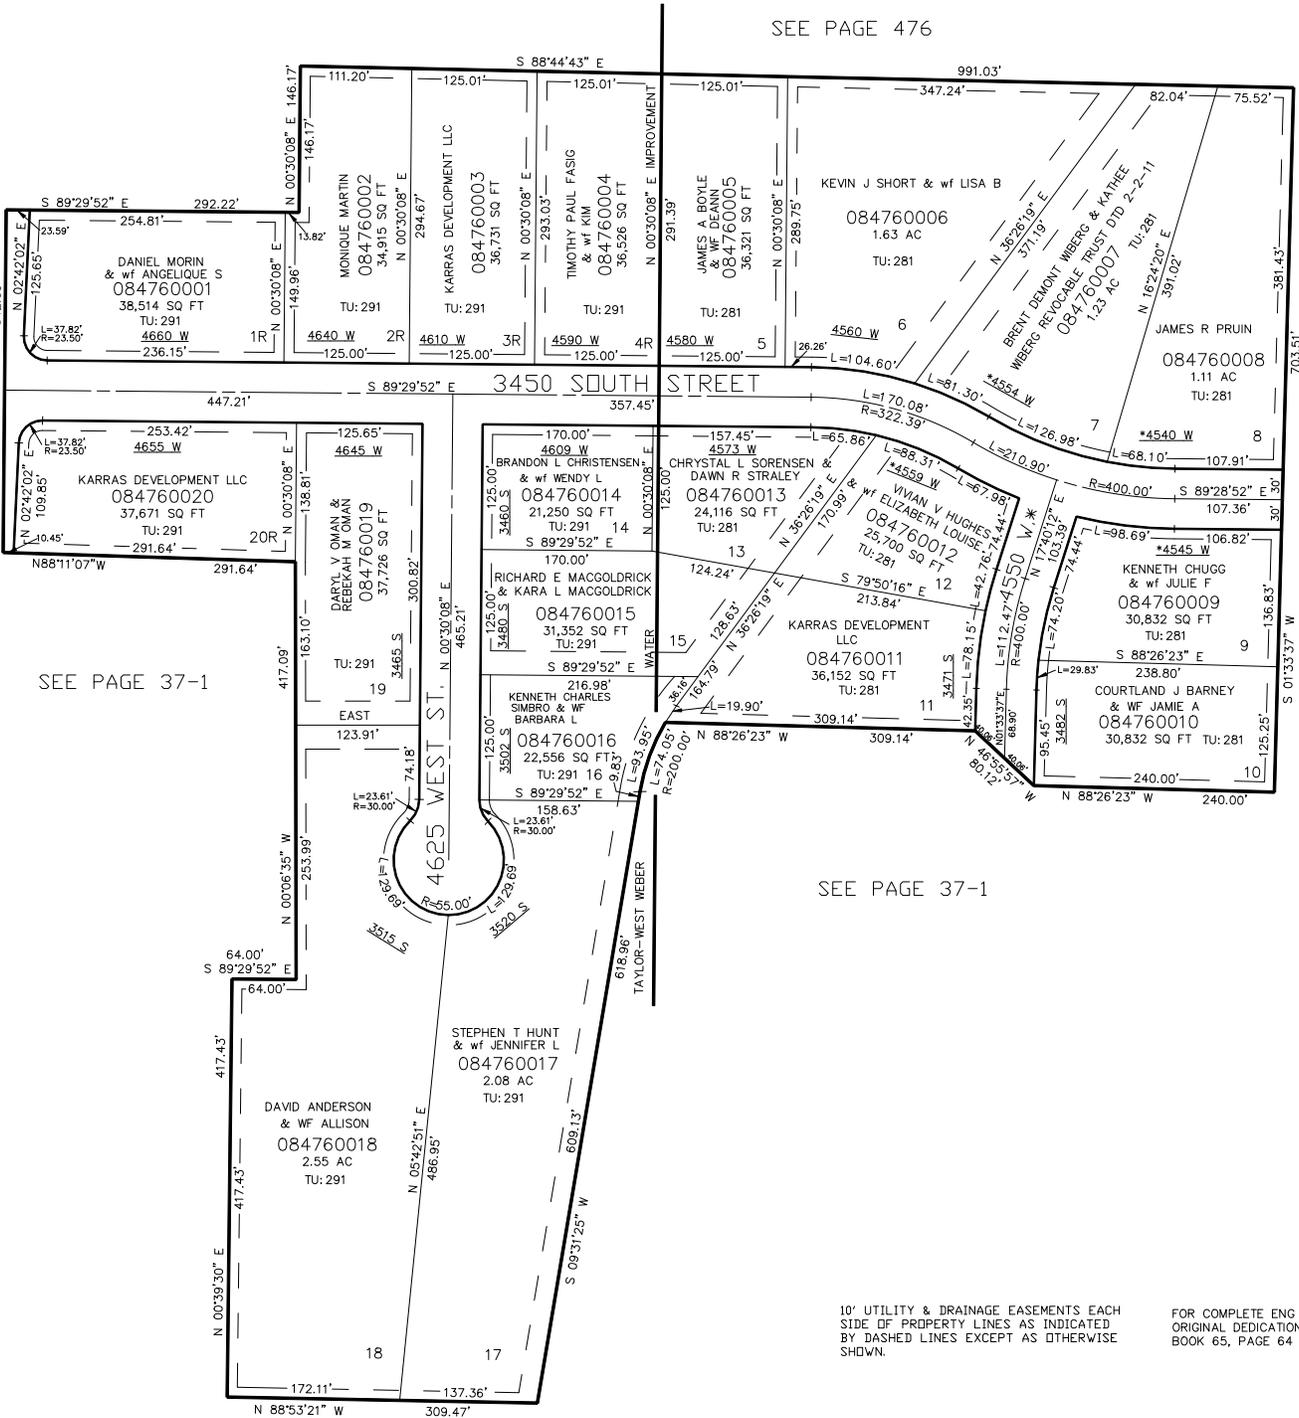

SEE PAGE 37-1

SEE PAGE 37-1

*SEE ADDRESS AFTT E#2318415

10' UTILITY & DRAINAGE EASEMENTS EACH SIDE OF PROPERTY LINES AS INDICATED BY DASHED LINES EXCEPT AS OTHERWISE SHOWN.
FOR COMPLETE ENG DATA SEE ORIGINAL DEDICATION PLAT IN BOOK 65, PAGE 64 OF RECORDS.

SEE PAGE 37-1