

PART OF THE NE.1/4, OF SECTION 5, T.5N., R.2W., S.L.B. & M.


CHARLES GREEN SUBDIVISION PHASE 1

IN WEST HAVEN CITY

SCALE 1" = 100'

TAXING UNIT: 291

SEE PAGE 476

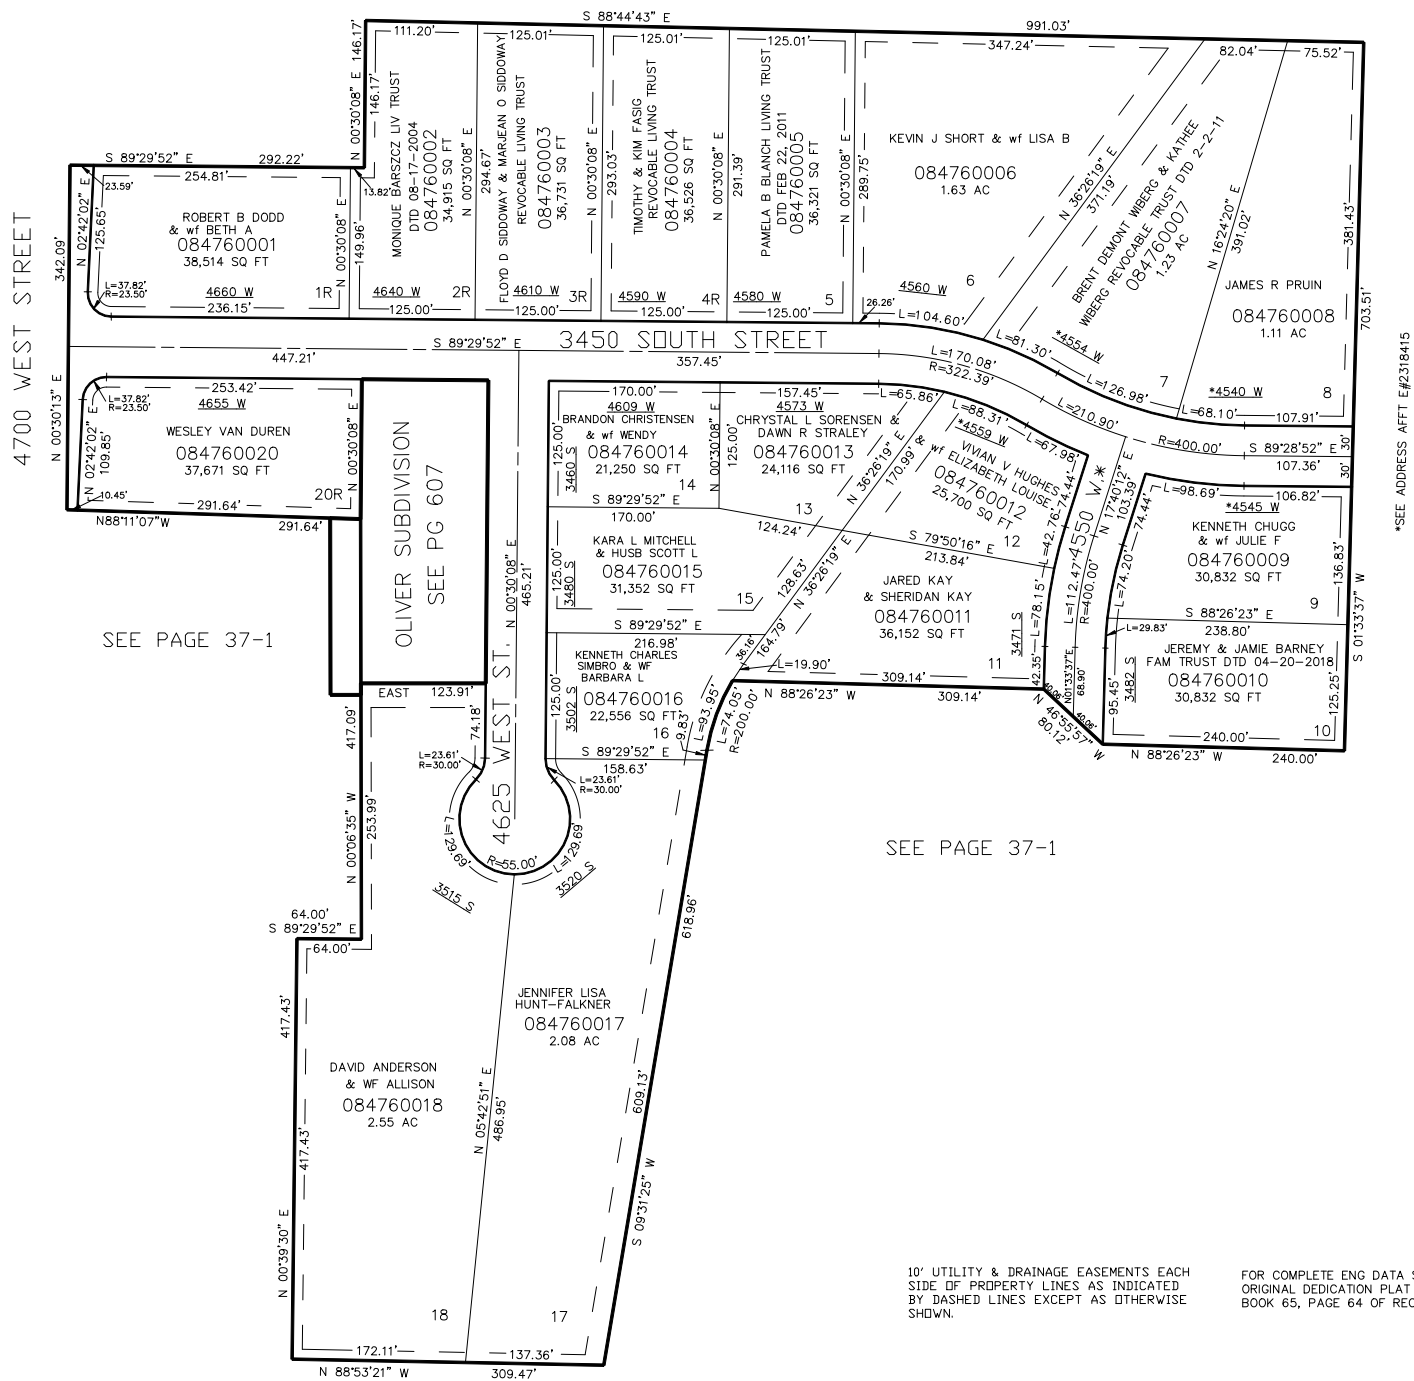

SEE ADDRESS AFFT E#2318415

10' UTILITY & DRAINAGE EASEMENTS EACH
SIDE OF PROPERTY LINES AS INDICATED
BY DASHED LINES EXCEPT AS OTHERWISE
SHOWN.

FOR COMPLETE ENG DATA SEE
ORIGINAL DEDICATION PLAT IN
BOOK 65, PAGE 64 OF RECORDS.

SEE PAGE 37-1

FOR TAX PURPOSES ONLY