


PART OF THE SW.1/4, OF SECTION 10, T.5N., R.2W., S.L.B. & M.
STONE CREEK CANYON PHASE 3 (PUD)

IN WEST HAVEN CITY

TAXING UNIT: 283

SCALE 1" = 60'

SEE PAGE 479

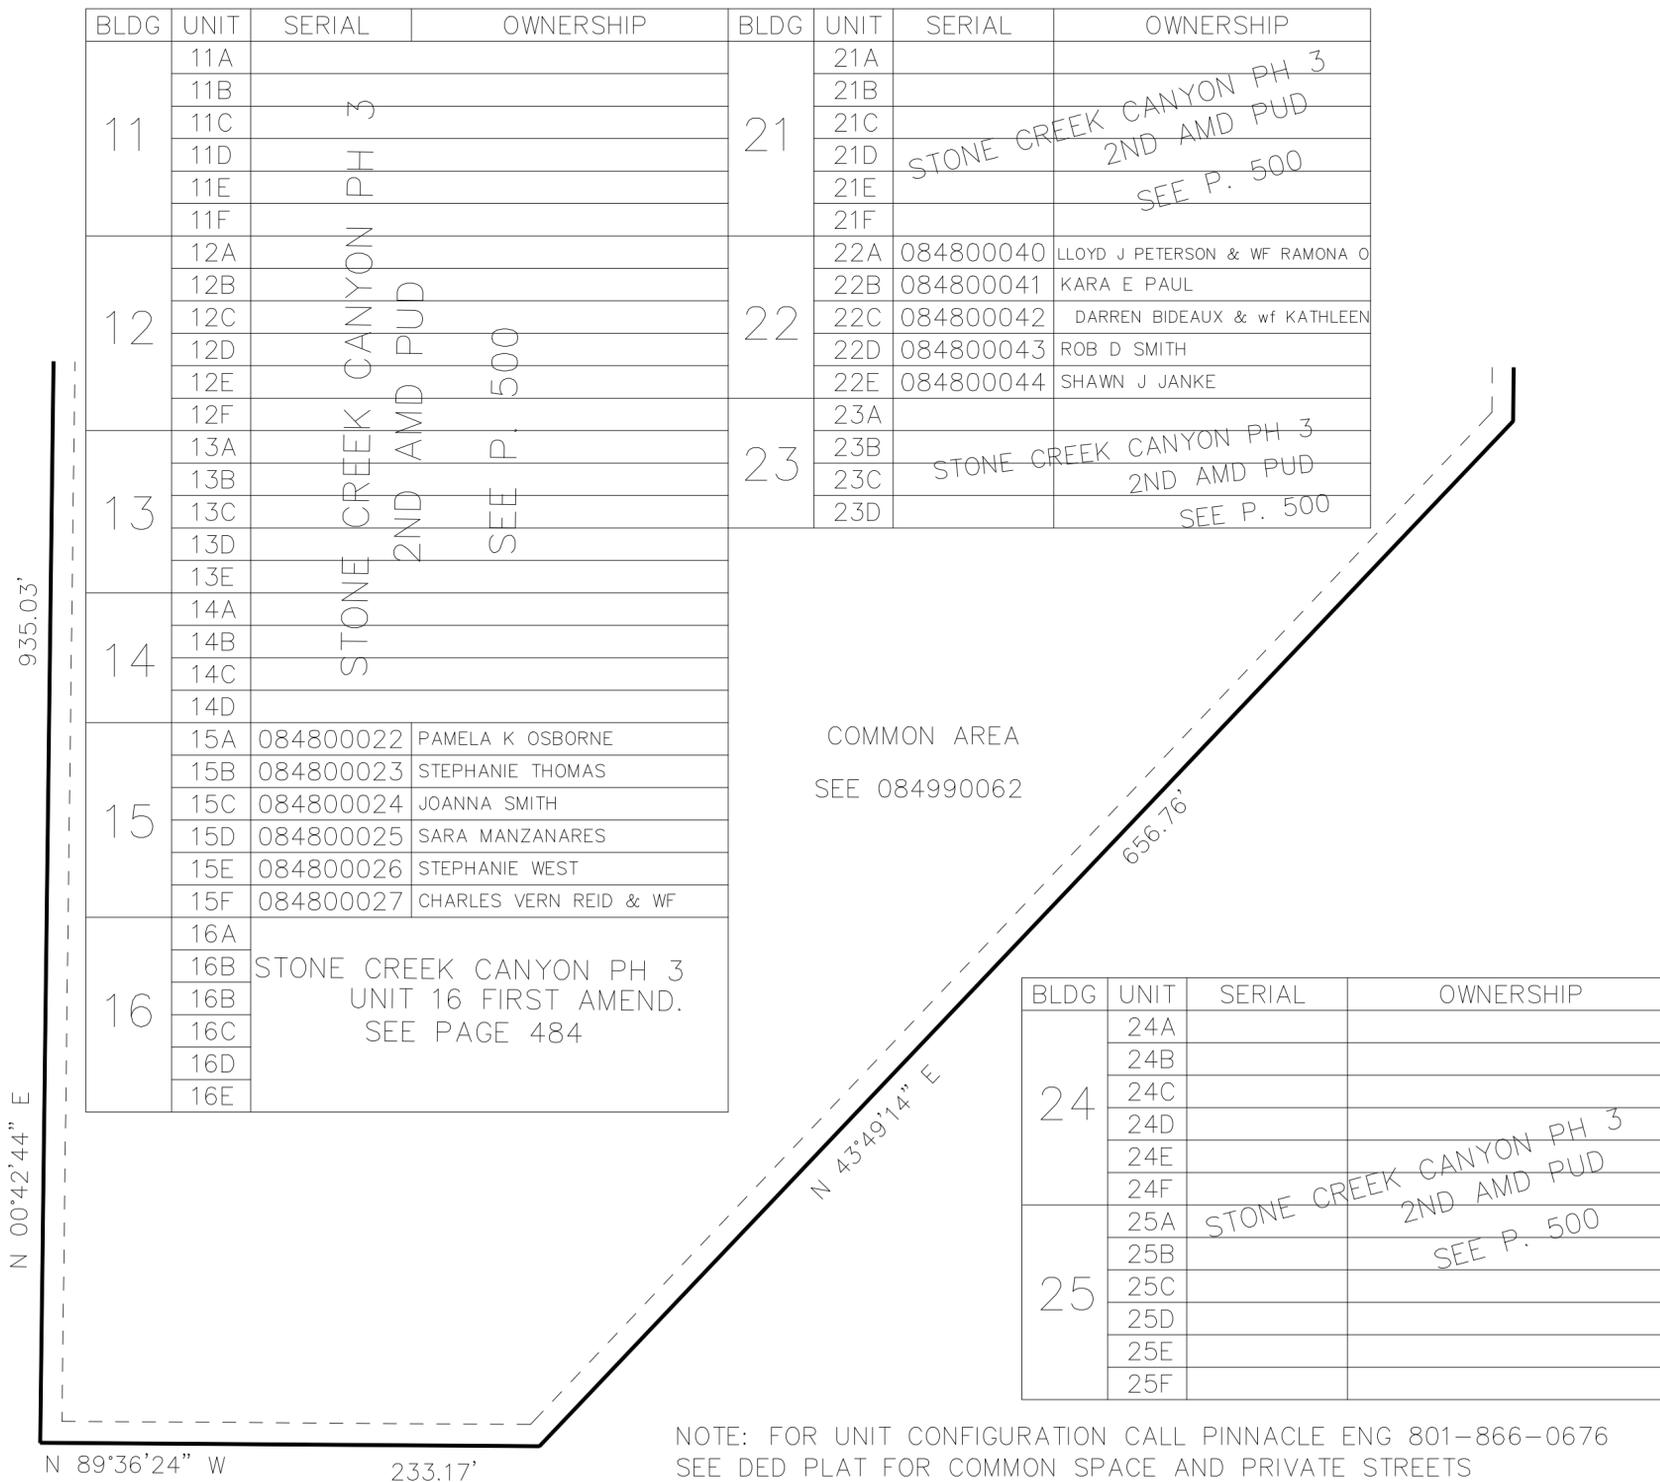

NOTE: FOR UNIT CONFIGURATION CALL PINNACLE ENG 801-866-0676
 SEE DED PLAT FOR COMMON SPACE AND PRIVATE STREETS

FOR COMPLETE ENG DATA SEE
 ORIGINAL DEDICATION PLAT IN
 BOOK 66, PAGE 06 OF RECORDS.

10' UTILITY & DRAINAGE EASEMENTS EACH
 SIDE OF PROPERTY LINES AS INDICATED
 BY DASHED LINES EXCEPT AS OTHERWISE
 SHOWN.