

PART OF THE SW.1/4, OF SECTION 10, T.5N., R.2W., S.L.B. & M.

STONE CREEK CANYON PHASE 3 (PUD)


480

TAXING UNIT: 283

IN WEST HAVEN CITY

SCALE 1" = 60'

SEE PAGE 479

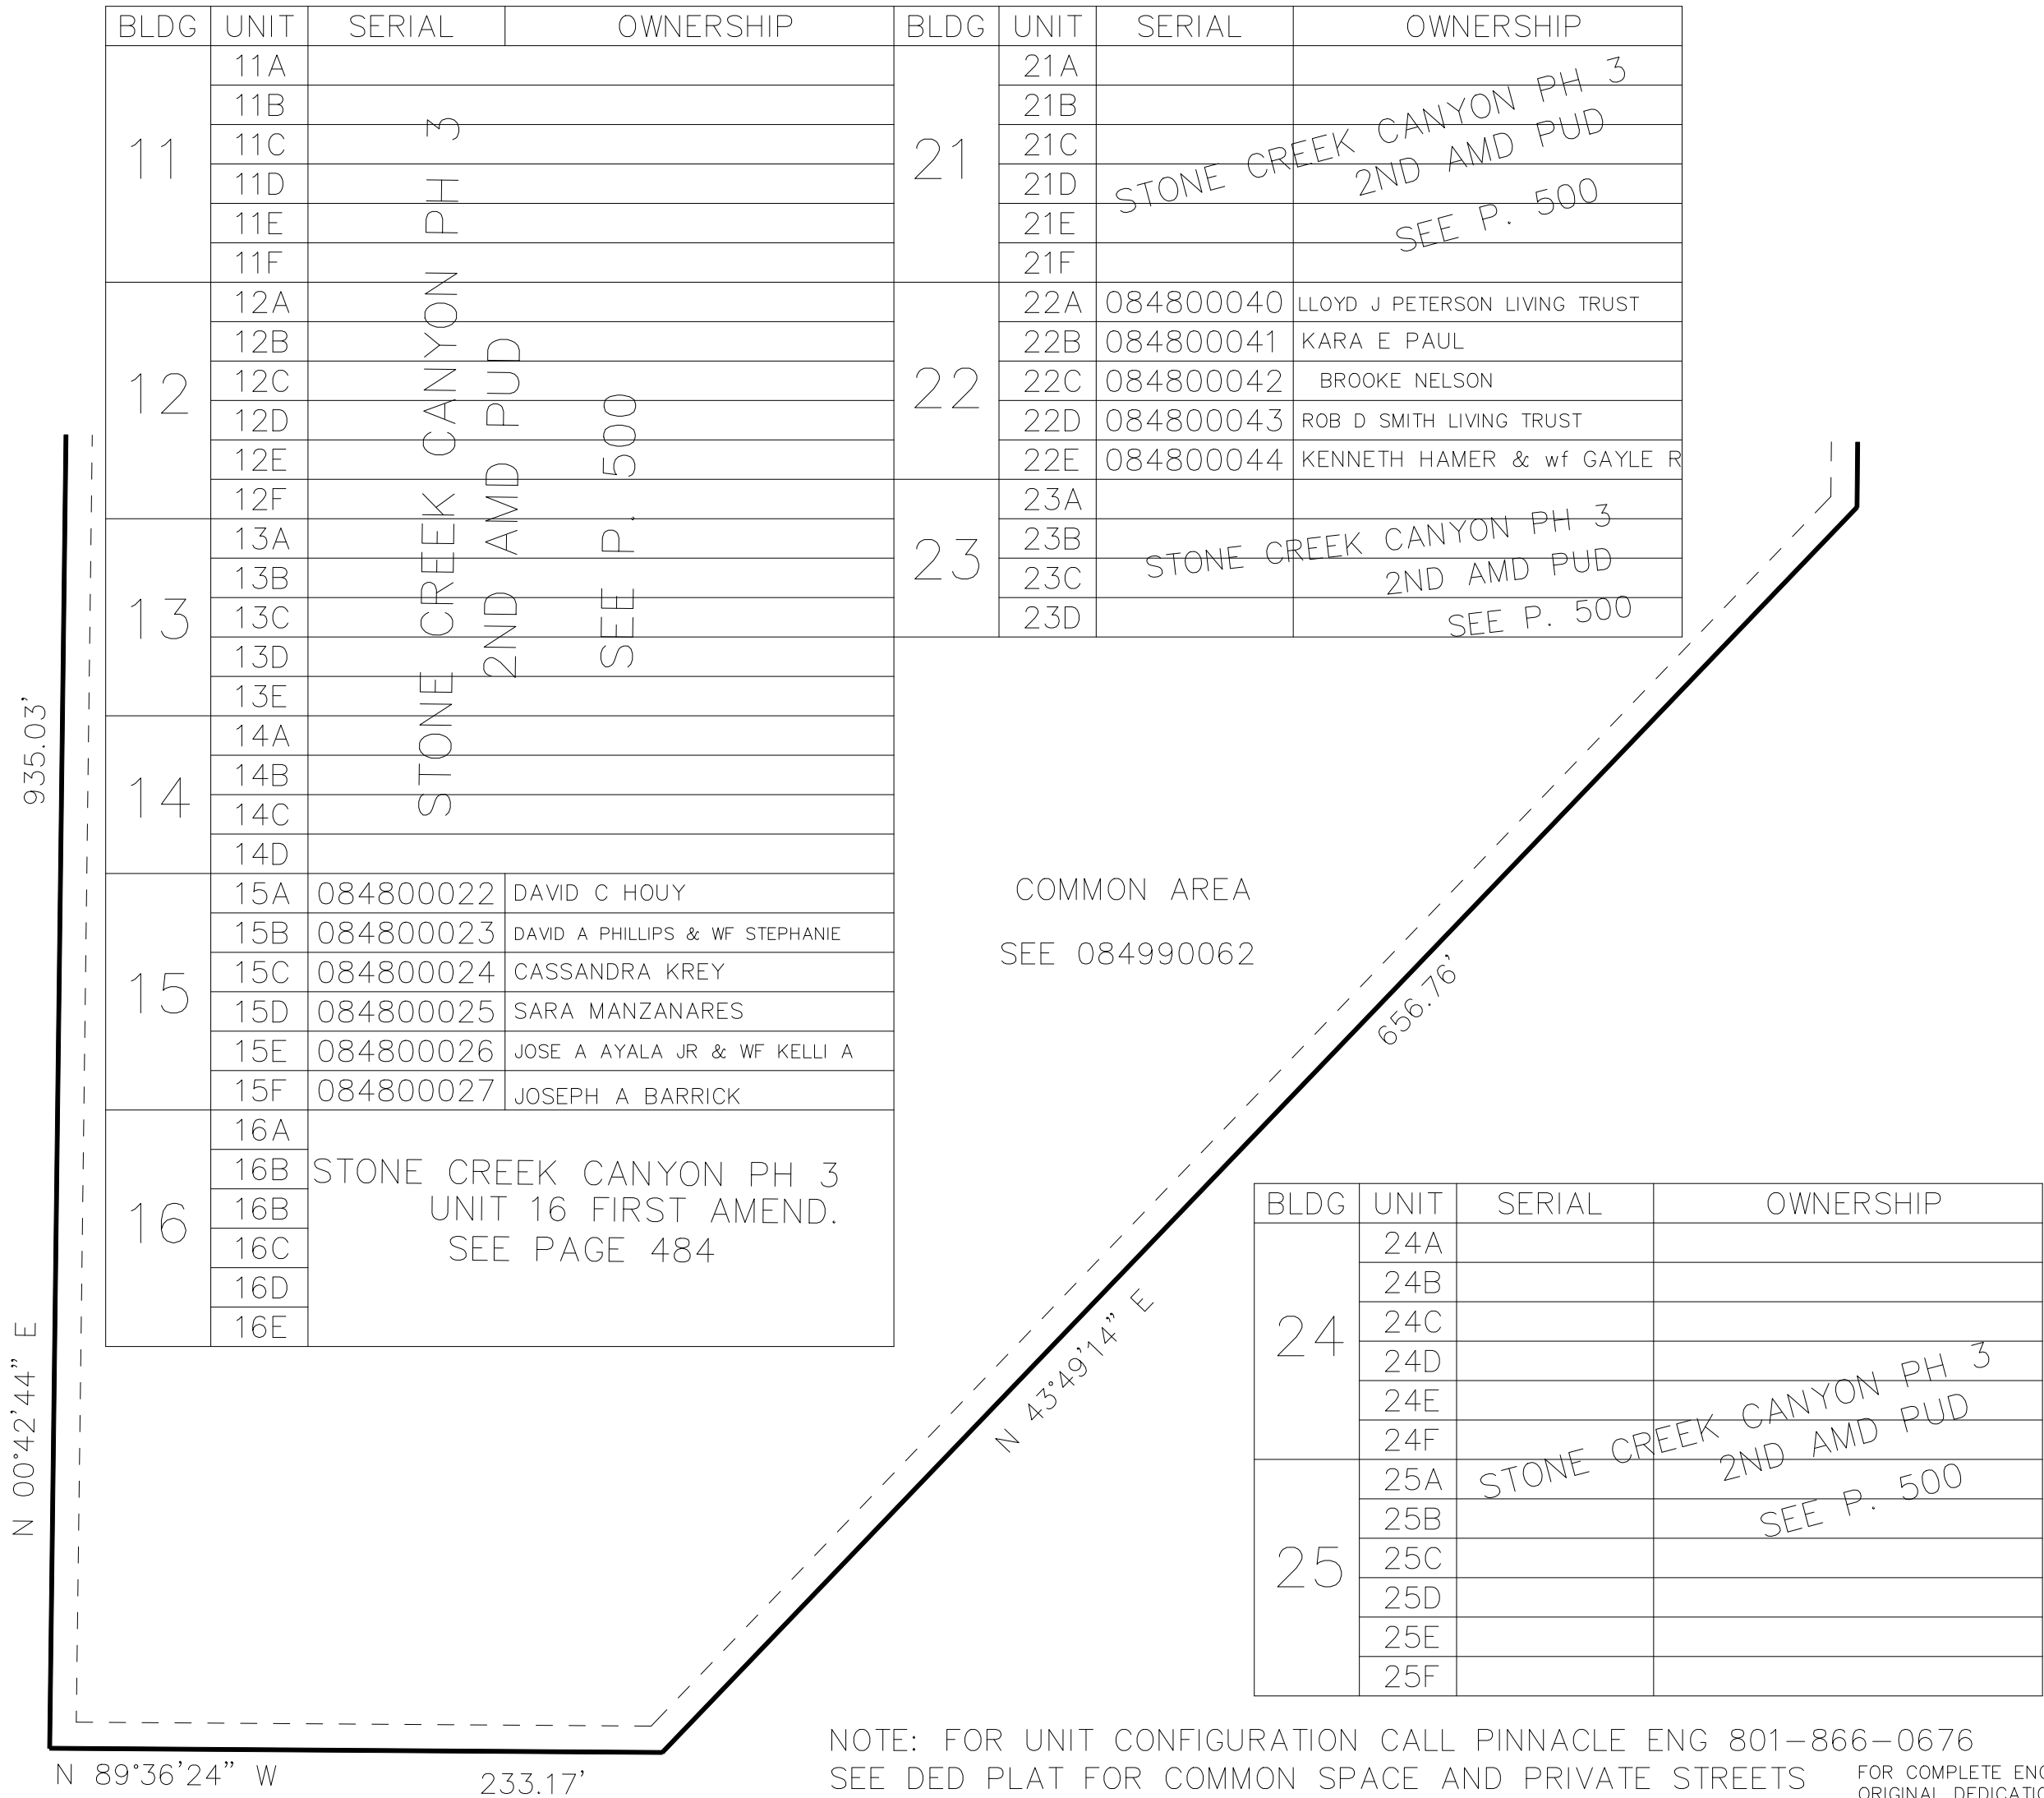

10' UTILITY & DRAINAGE EASEMENTS EACH
SIDE OF PROPERTY LINES AS INDICATED
BY DASHED LINES EXCEPT AS OTHERWISE
SHOWN.

NOTE: FOR UNIT CONFIGURATION CALL PINNACLE ENG 801-866-0676
SEE DED PLAT FOR COMMON SPACE AND PRIVATE STREETS

FOR COMPLETE ENG DATA SEE
ORIGINAL DEDICATION PLAT IN
BOOK 66, PAGE 06 OF RECORDS.