

PART OF THE SW.1/4, OF SECTION 05, T.5N., R.2W., S.L.B. & M.
HAVEN ESTATES SUBDIVISION PHASE 3


482

TAXING UNIT: 291

IN WEST HAVEN CITY

SCALE 1" = 100'

SEE PAGE 37

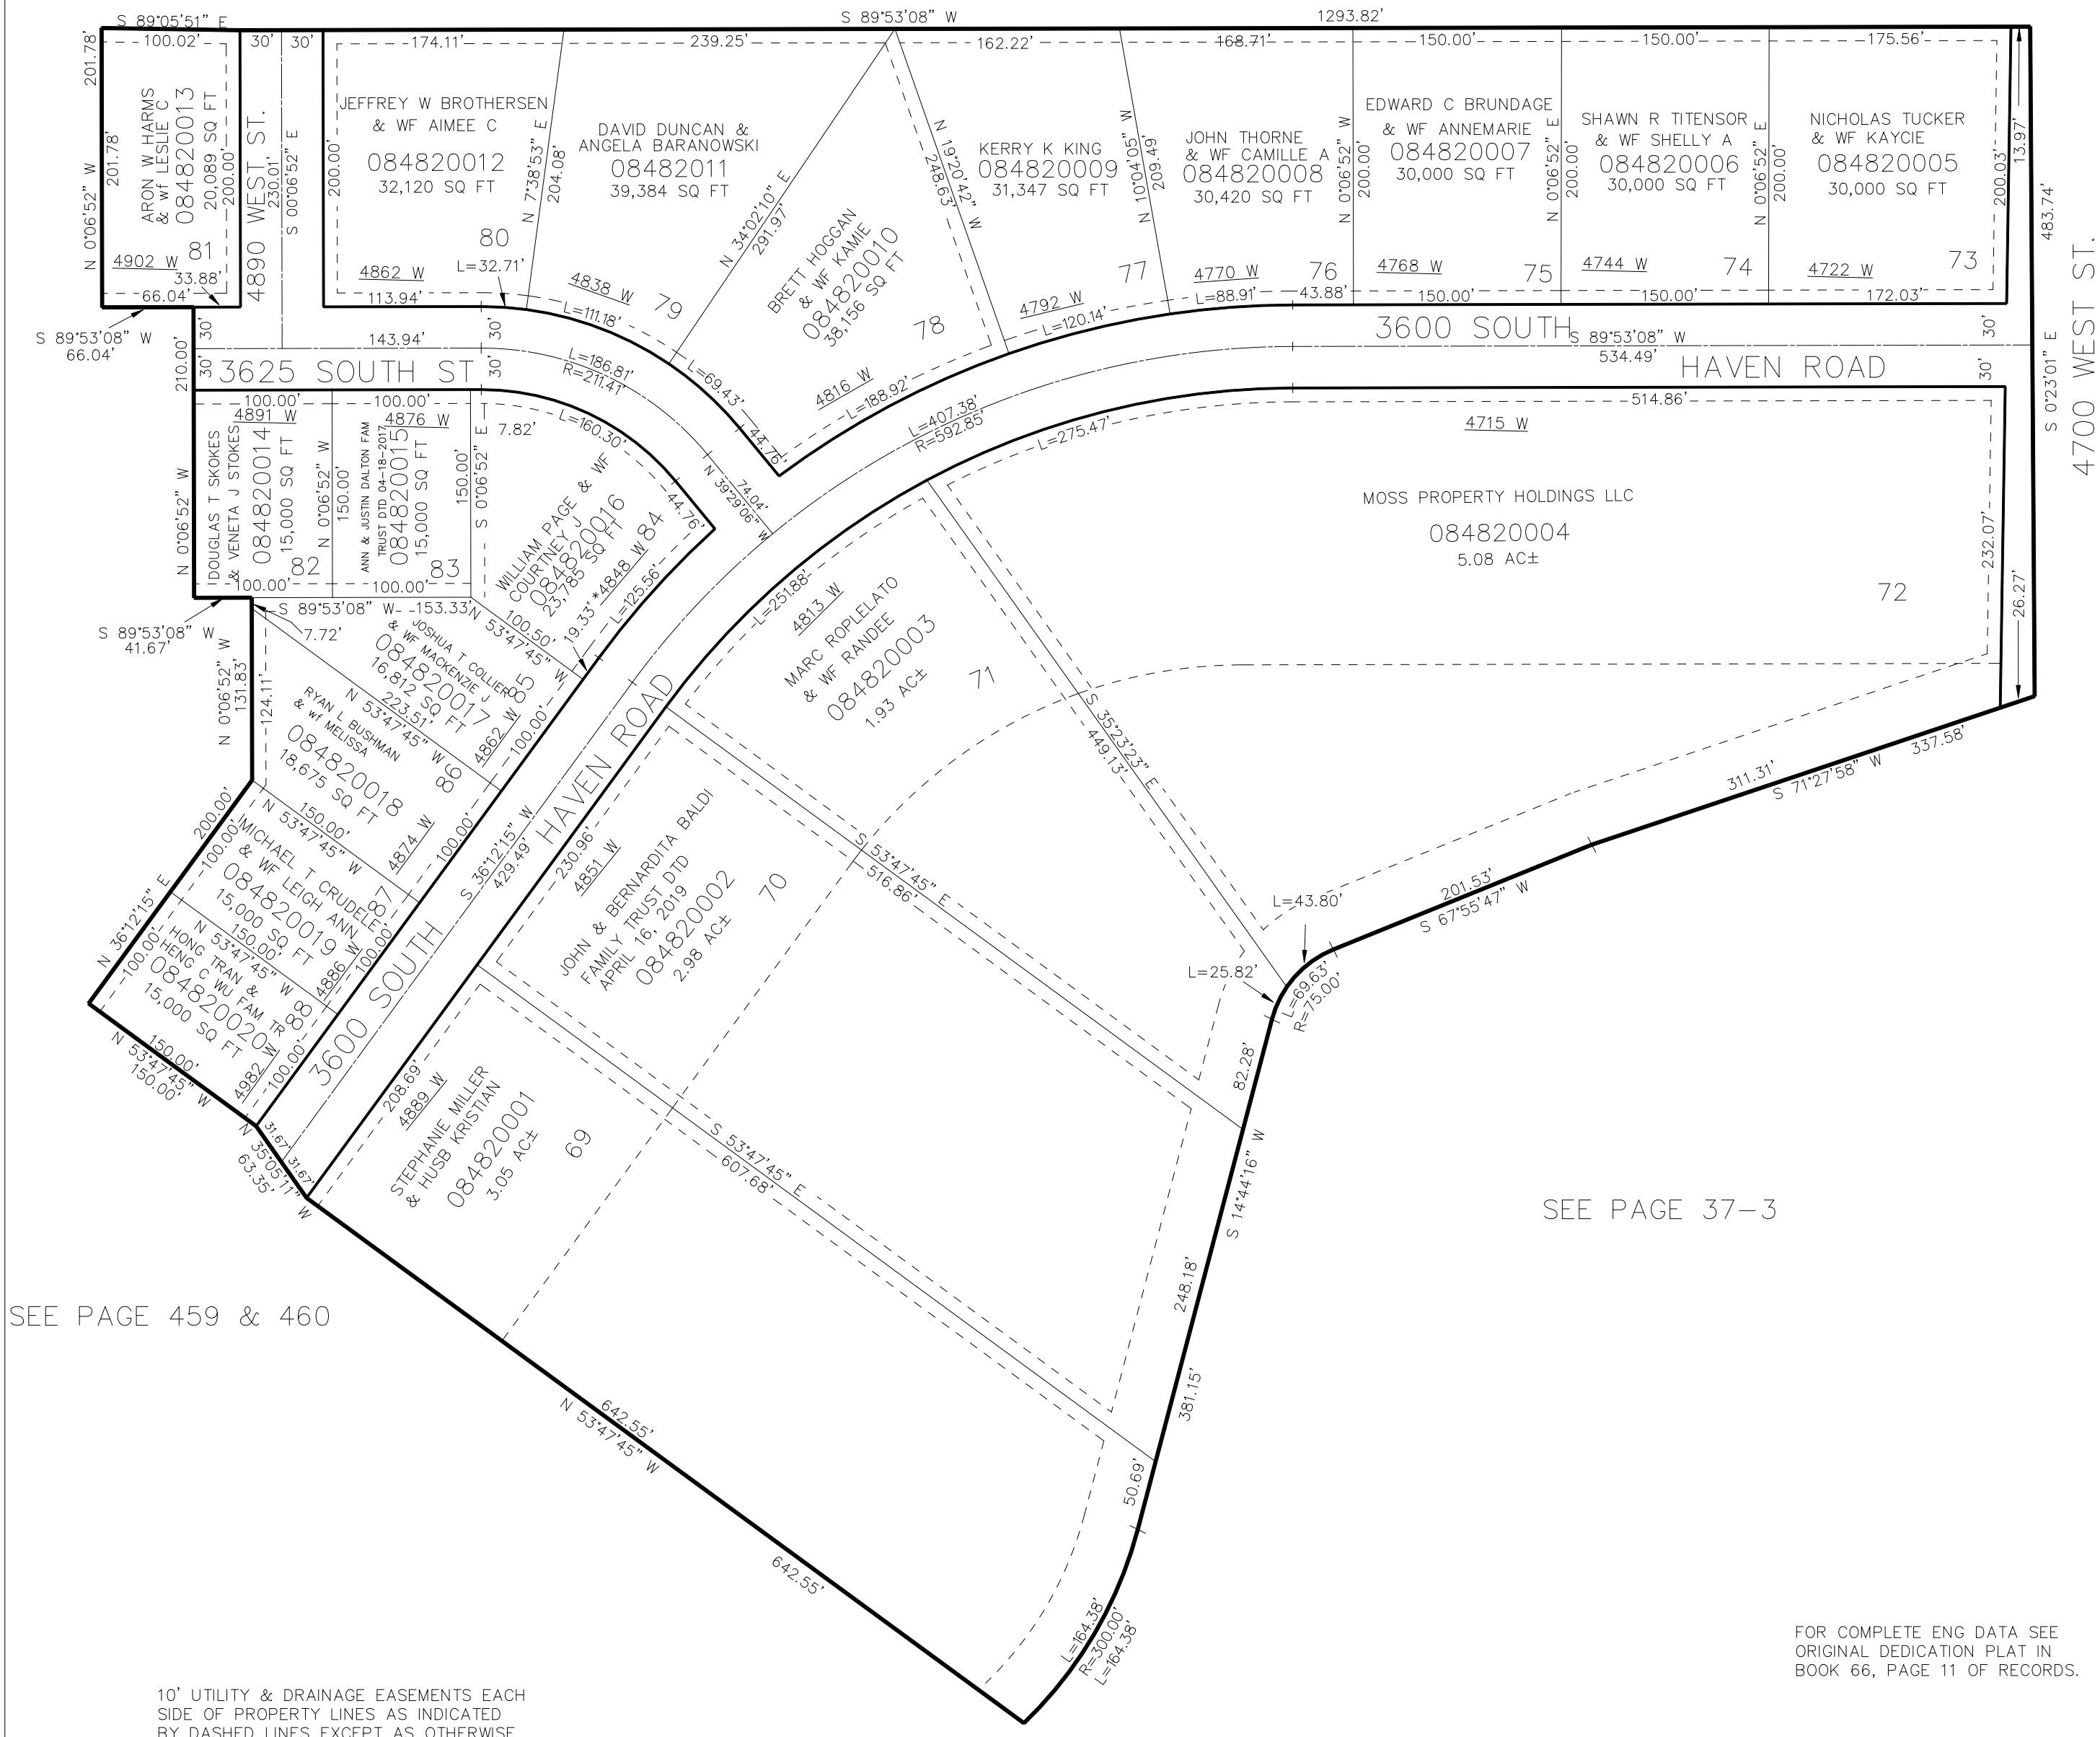

SEE PAGE 459 & 460

SEE PAGE 37-3

10' UTILITY & DRAINAGE EASEMENTS EACH
SIDE OF PROPERTY LINES AS INDICATED
BY DASHED LINES EXCEPT AS OTHERWISE
SHOWN.

FOR COMPLETE ENG DATA SEE
ORIGINAL DEDICATION PLAT IN
BOOK 66, PAGE 11 OF RECORDS.

*ADDRESS AFFIDAVIT E#3284460