


PART OF THE SW.1/4, OF SECTION 10, T.5N., R.2W., S.L.B. & M.  
STONE CREEK CANYON PHASE 3 UNIT 16 1ST AMENDMENT (PUD)

IN WEST HAVEN  
SCALE 1" = 80'

TAXING UNIT: 283

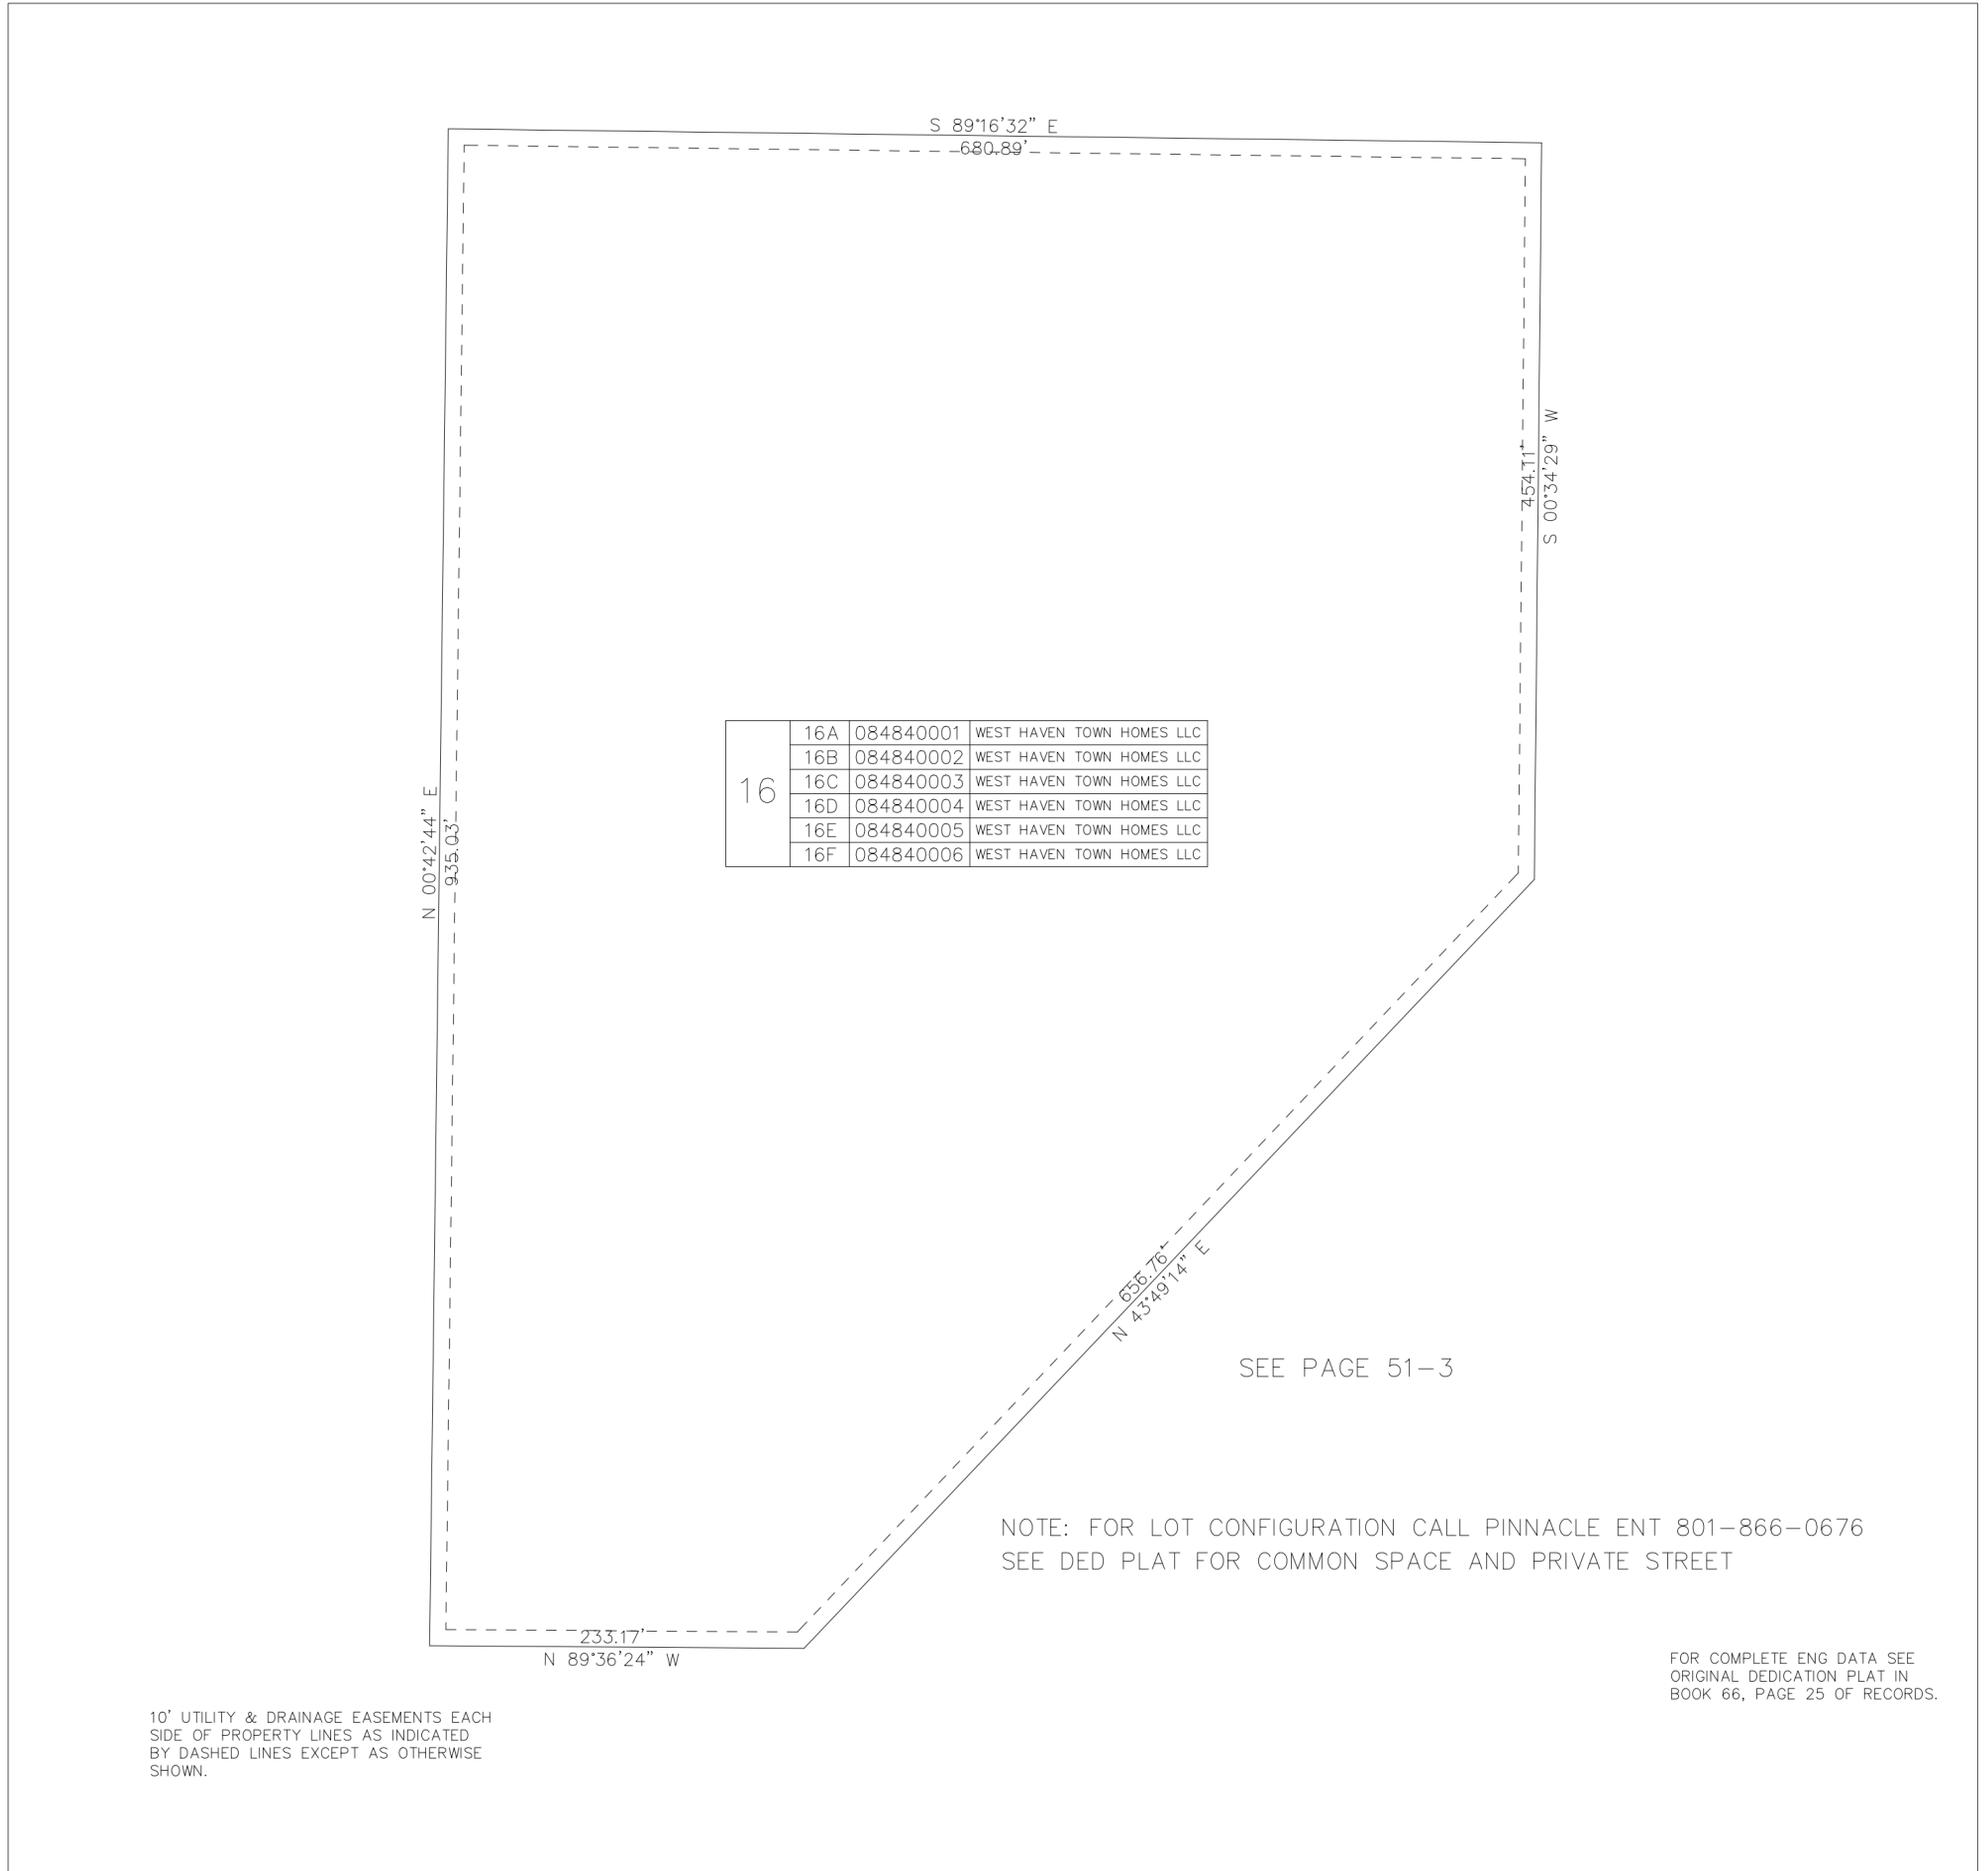

SEE PAGE 51-3

NOTE: FOR LOT CONFIGURATION CALL PINNACLE ENT 801-866-0676  
SEE DED PLAT FOR COMMON SPACE AND PRIVATE STREET

FOR COMPLETE ENG DATA SEE  
ORIGINAL DEDICATION PLAT IN  
BOOK 66, PAGE 25 OF RECORDS.

10' UTILITY & DRAINAGE EASEMENTS EACH  
SIDE OF PROPERTY LINES AS INDICATED  
BY DASHED LINES EXCEPT AS OTHERWISE  
SHOWN.